


PLAN OF SUBDIVISION		LRS USE ONLY EDITION	PLAN NUMBER PS 908216Q	
LOCATION OF LAND PARISH: TARNEIT TOWNSHIP: ----- SECTION: 22 CROWN ALLOTMENT: H (PART) CROWN PORTION: ----- TITLE REFERENCES: VOL FOL LAST PLAN REFERENCE: LOTS A AND B PS902508J POSTAL ADDRESS: (at time of subdivision) DOHERTYS ROAD & DERRIMUT ROAD TARNEIT 3029 MGA 94 CO-ORDINATES: (of approx. centre of plan) E: 297 250 ZONE: 55 N: 5 811 750 DATUM: GDA94		COUNCIL NAME: WYNDHAM CITY COUNCIL		
VESTING OF ROADS OR RESERVES		NOTATIONS		
IDENTIFIER	COUNCIL/BODY/PERSON	TANGENT POINTS ARE SHOWN THUS: LOTS 1 TO 300 (BOTH INCLUSIVE) AND EASEMENTS (E-1), (E-2), (E-5) AND (E-6) HAVE BEEN OMITTED FROM THIS PLAN TOTAL ROAD AREA: 5759m² FURTHER PURPOSE OF PLAN: TO REMOVE EASEMENTS (E-7) AND (E-8) SHOWN ON PS902508J WHICH LIES WITHIN THE LAND IN THIS PLAN SHOWN AS ROAD R1 TO REMOVE EASEMENT (E-6) SHOWN ON PS902508J WHICH LIES WITHIN THE LAND IN THIS PLAN SHOWN AS LOT A GROUND FOR REMOVAL: BY AGREEMENT, SECTION 6(1)(K)(iii) SUBDIVISION ACT 1988		
ROAD R1 RESERVE No.1 RESERVE No.2 RESERVE No.3	WYNDHAM CITY COUNCIL WYNDHAM CITY COUNCIL WYNDHAM CITY COUNCIL WYNDHAM CITY COUNCIL			
NOTATIONS				
DEPTH LIMITATION DOES NOT APPLY				
SURVEY: THIS PLAN IS BASED ON SURVEY VIDE BP2806G THIS SURVEY HAS BEEN CONNECTED TO PERMANENT MARKS No(s). TARNEIT PM90 AND TRUGANINA PM158 LAND NOT IN A PROCLAIMED SURVEY AREA STAGING THIS IS NOT A STAGED SUBDIVISION PLANNING PERMIT No. WYP10736/18.02				
ESTATE: CREEKSTONE N3		AREA: 2.516 ha	No. OF LOTS: 30	MELWAY: 359:G:9
EASEMENT INFORMATION				
LEGEND: A - APPURTENANT E - ENCUMBERING EASEMENT R - ENCUMBERING EASEMENT (ROAD)				
EASEMENT REFERENCE	PURPOSE	WIDTH (METRES)	ORIGIN	LAND BENEFITED OR IN FAVOUR OF
(E-3)	DRAINAGE	SEE PLAN	PS902432R	WYNDHAM CITY COUNCIL
(E-4)	SEWERAGE	SEE PLAN	PS902432R	GREATER WESTERN WATER CORPORATION
(E-7)	DRAINAGE	SEE PLAN	PS902508J	WYNDHAM CITY COUNCIL
(E-8)	SEWERAGE	SEE PLAN	PS902508J	GREATER WESTERN WATER CORPORATION
(E-9)	SEWERAGE	SEE PLAN	THIS PLAN	GREATER WESTERN WATER CORPORATION
(E-9)	DRAINAGE	SEE PLAN	THIS PLAN	WYNDHAM CITY COUNCIL
(E-10)	DRAINAGE	SEE PLAN	THIS PLAN	WYNDHAM CITY COUNCIL
 Breese Pitt Dixon Pty Ltd 1/19 Cato Street Hawthorn East Vic 3123 Ph: 8823 2300 Fax: 8823 2310 www.bpd.com.au info@bpd.com.au		REF: 8584/N3 VERSION: 2 LICENSED SURVEYOR: SIMON COX		ORIGINAL SHEET SIZE A3 SHEET 1 OF 6 SHEETS
CHECKED EZ	DATE: 10/05/2022			


PLAN OF SUBDIVISION

PLAN NUMBER
PS 908216Q

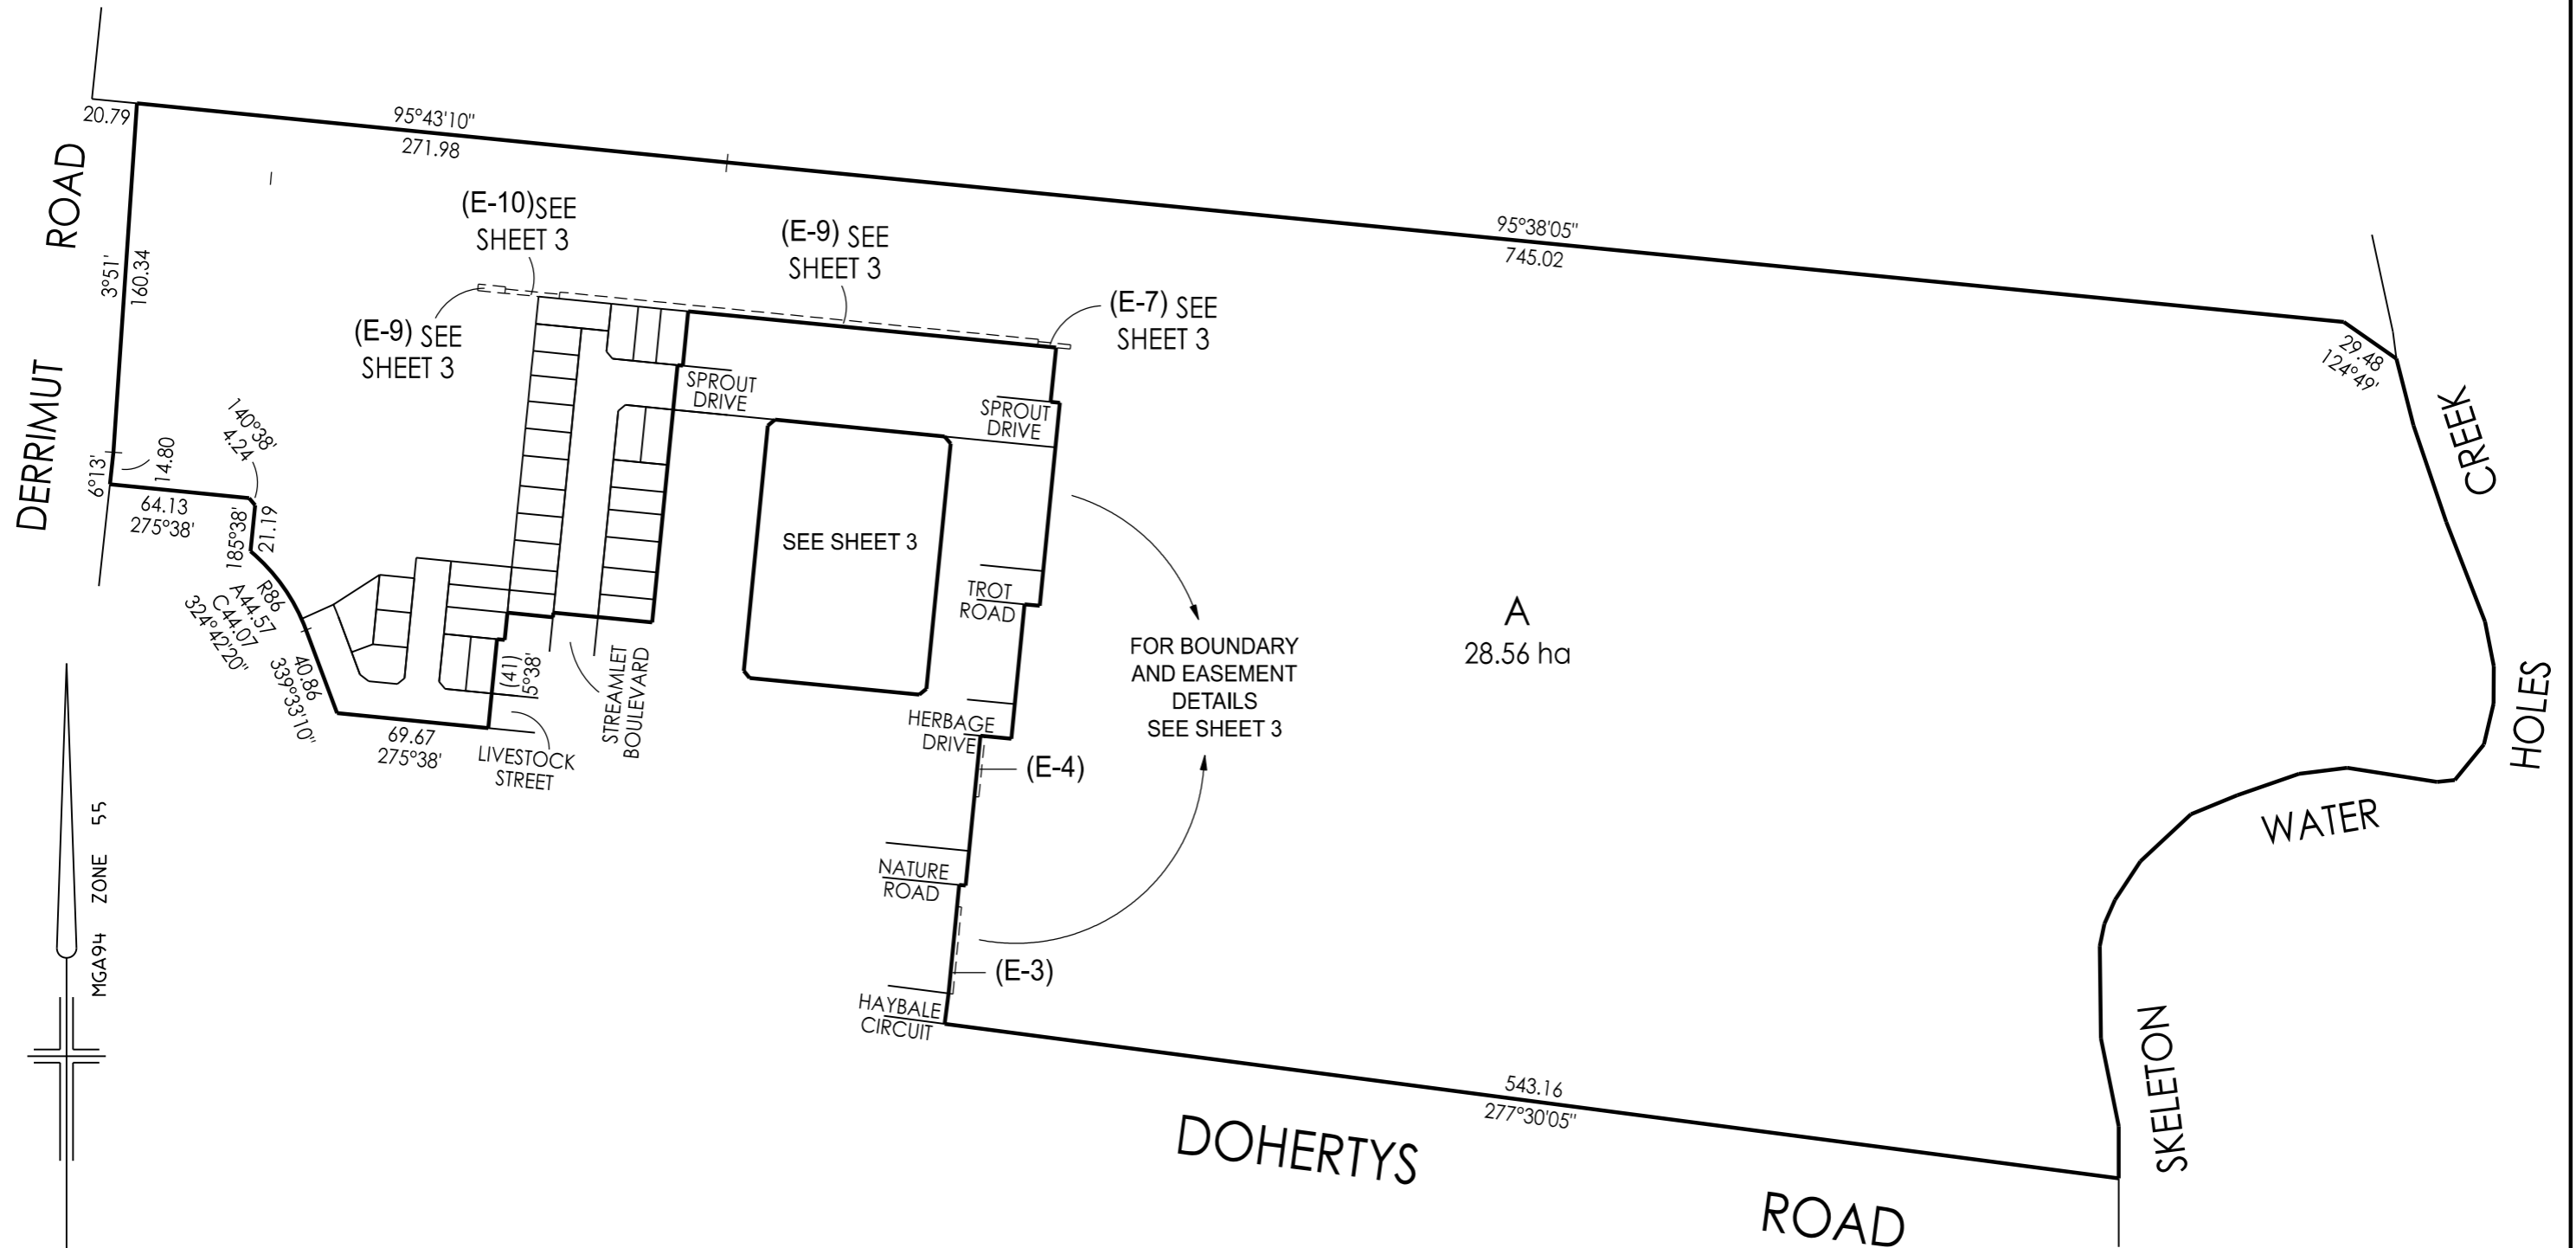

Breese Pitt Dixon Pty Ltd
1/19 Cato Street
Hawthorn East Vic 3123
Ph: 8823 2300 Fax: 8823 2310
www.bpd.com.au info@bpd.com.au

SCALE
1:3000

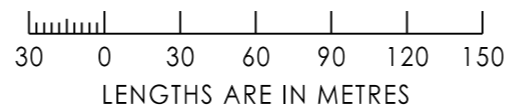

REF: 8584/N3

VERSION: 2




LICENSED SURVEYOR: SIMON COX

ORIGINAL SHEET SIZE A3

SHEET 2


PLAN OF SUBDIVISION

PLAN NUMBER
PS 908216Q

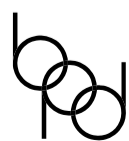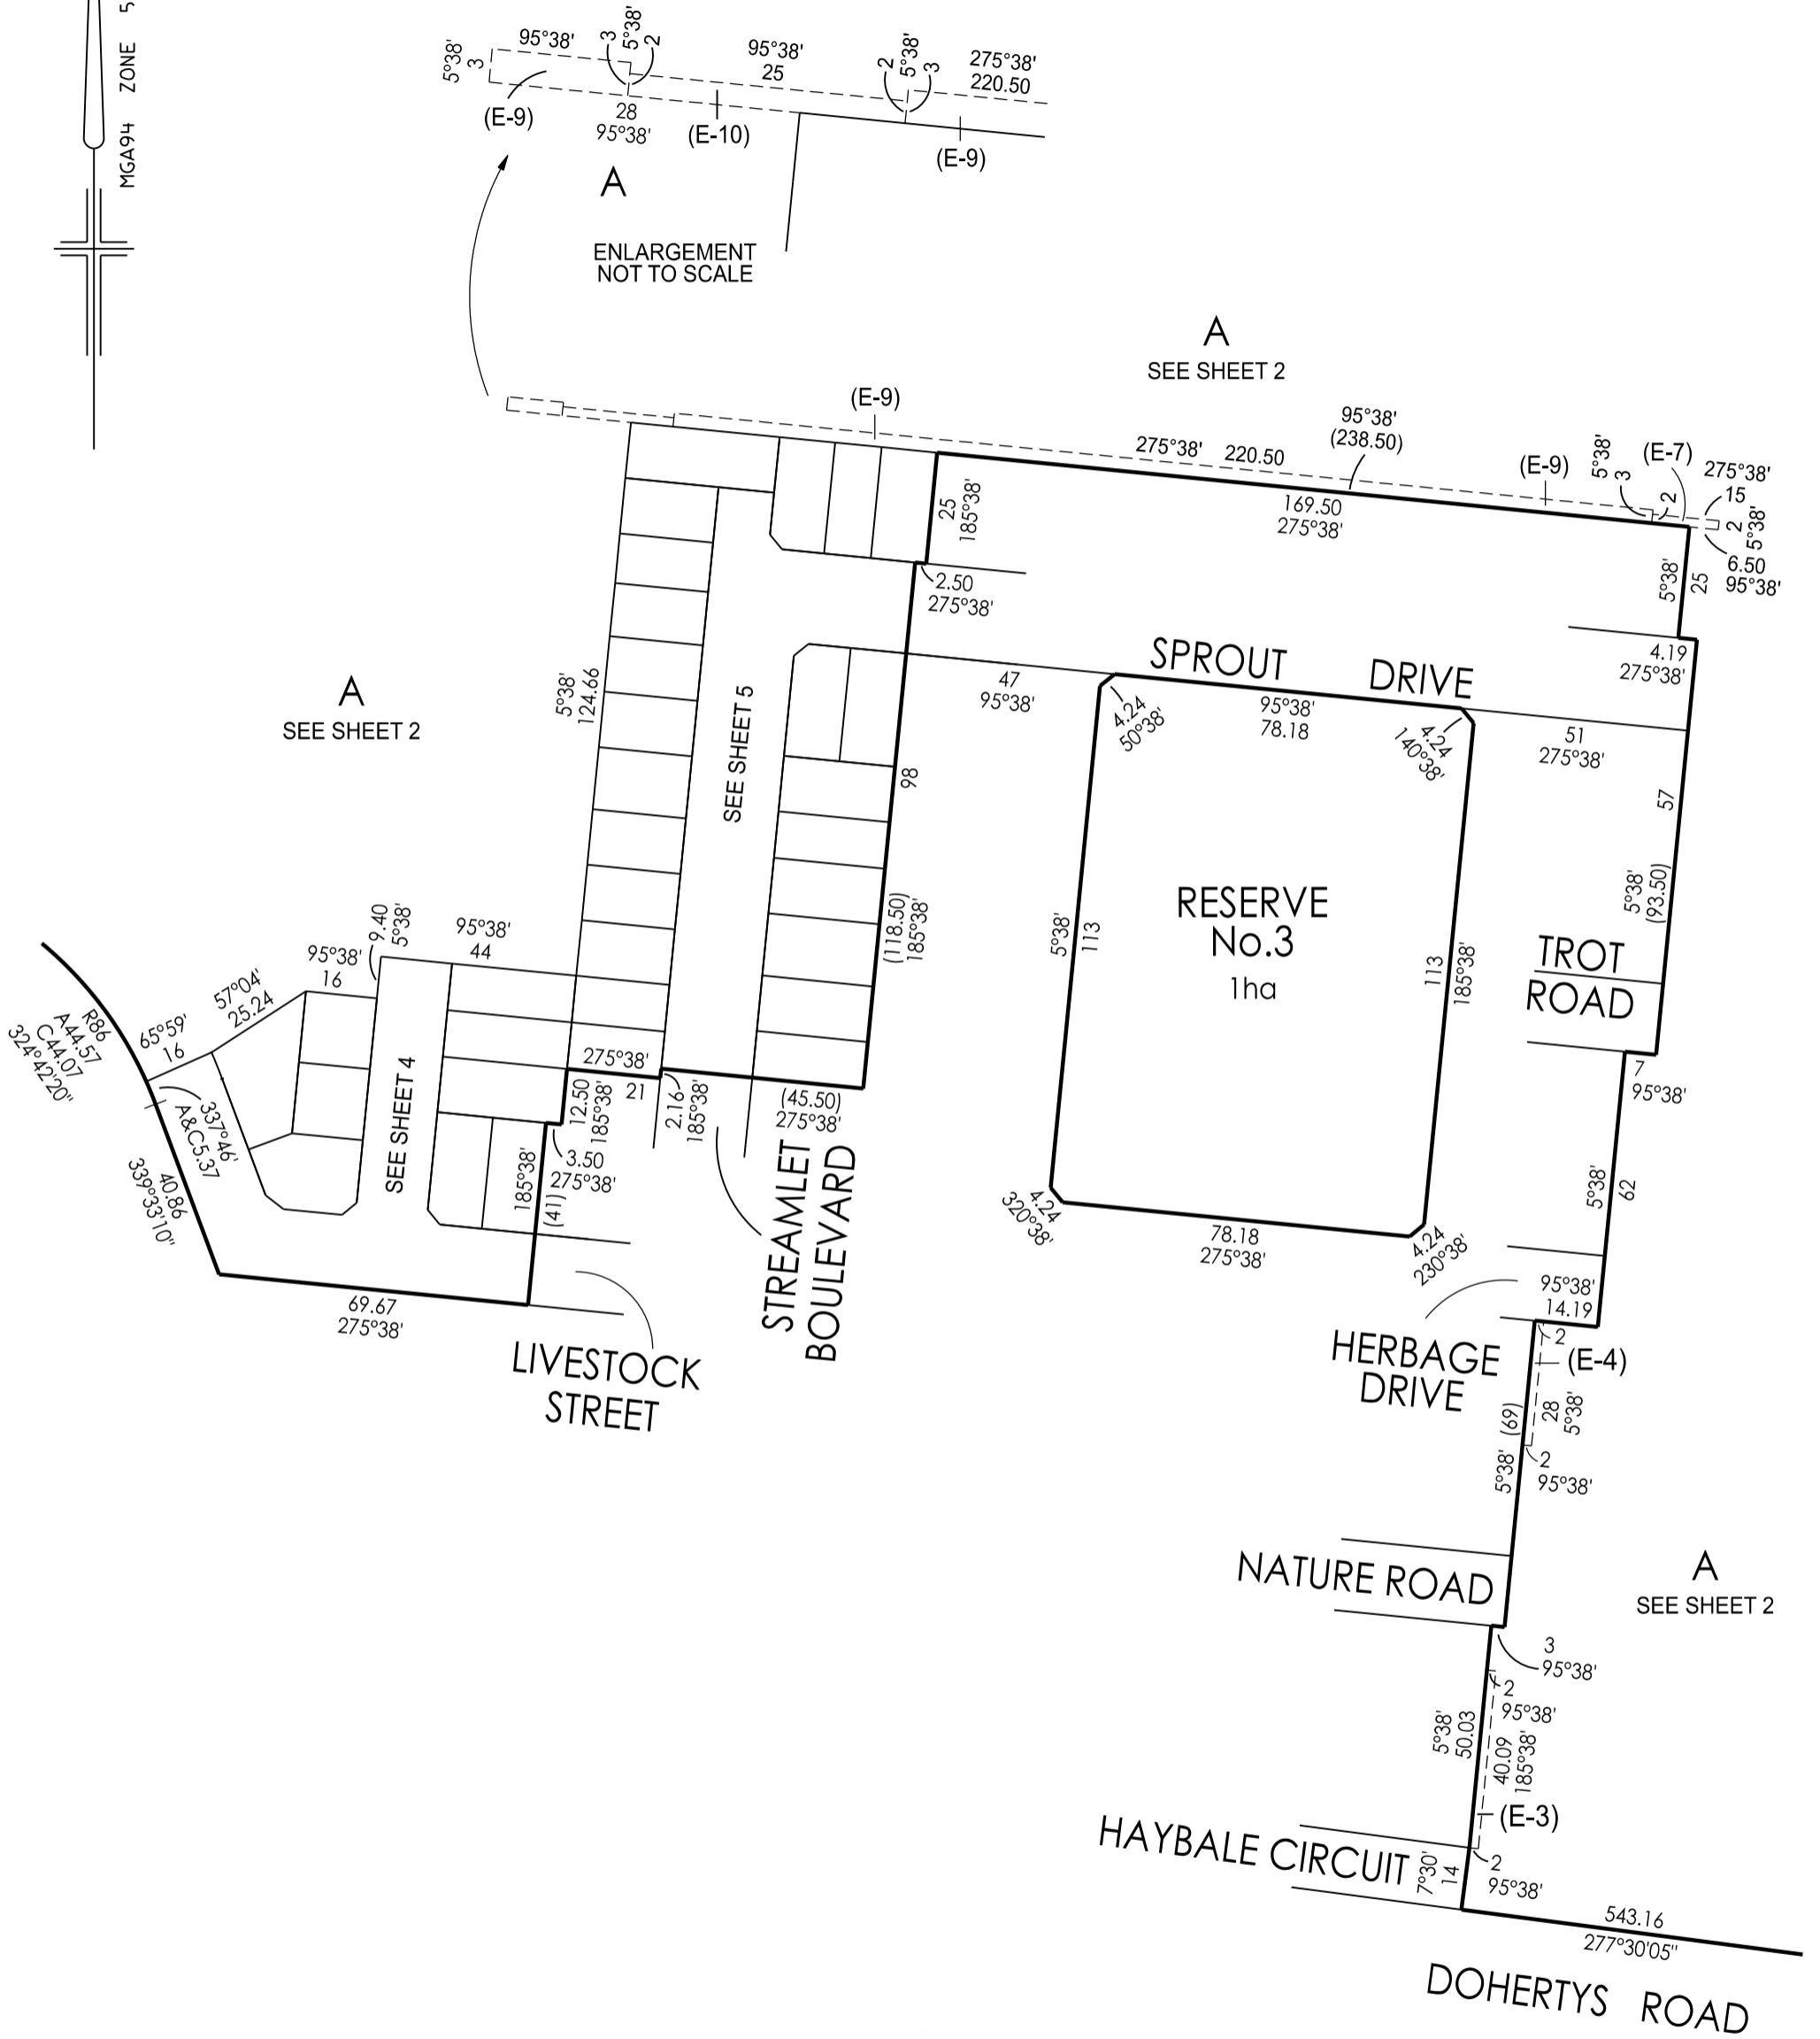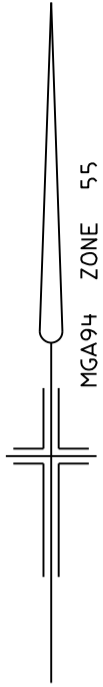

Breese Pitt Dixon Pty Ltd
1/19 Cato Street
Hawthorn East Vic 3123
Ph: 8823 2300 Fax: 8823 2310
www.bpd.com.au info@bpd.com.au

SCALE
1:1500

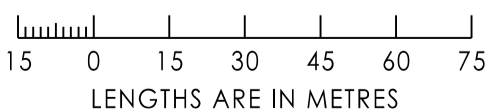


ORIGINAL SHEET SIZE A3	SHEET 3
REF: 8584/N3	VERSION: 2

LICENSED SURVEYOR: SIMON COX


PLAN OF SUBDIVISION

PLAN NUMBER
PS 908216Q

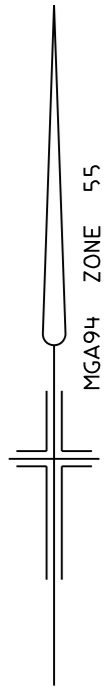

A
SEE SHEET 2

SEE SHEET 5

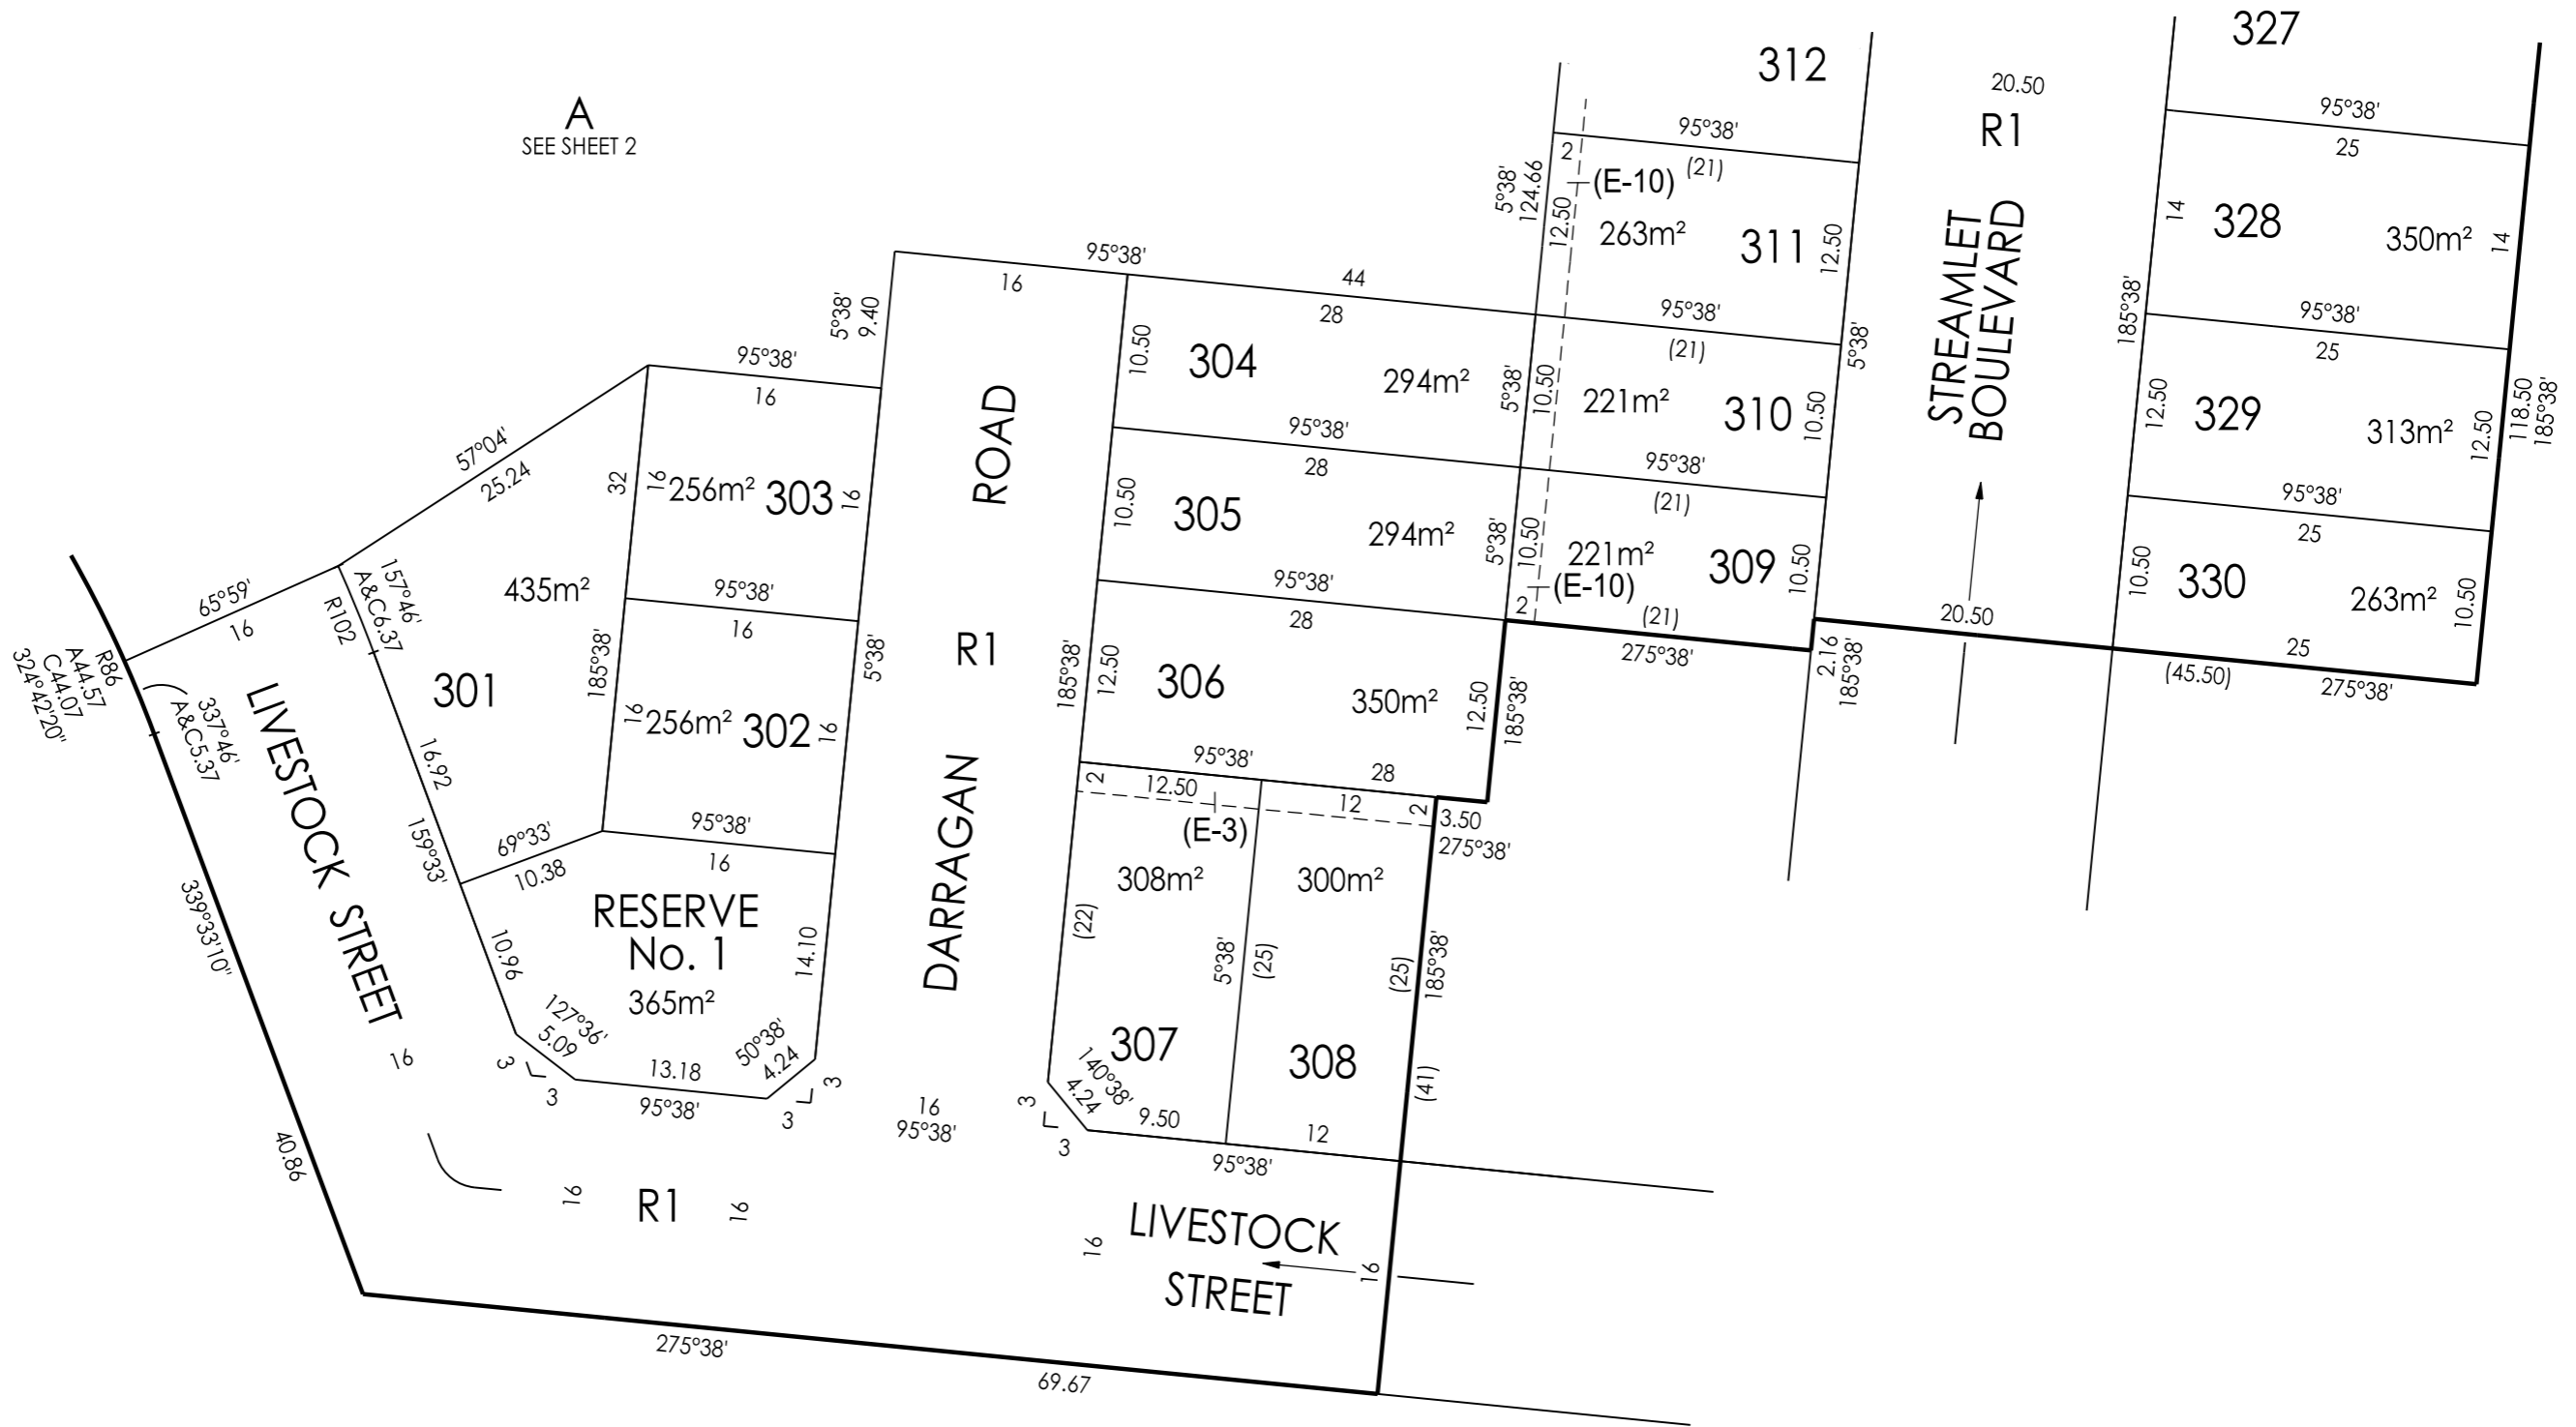

Breese Pitt Dixon Pty Ltd
1/19 Cato Street
Hawthorn East Vic 3123
Ph: 8823 2300 Fax: 8823 2310
www.bpd.com.au info@bpd.com.au

SCALE

1:500



REF: 8584/N3

VERSION: 2



LICENSED SURVEYOR: SIMON COX

ORIGINAL SHEET SIZE A3

SHEET 4

PLAN OF SUBDIVISION

PLAN NUMBER
PS 908216Q

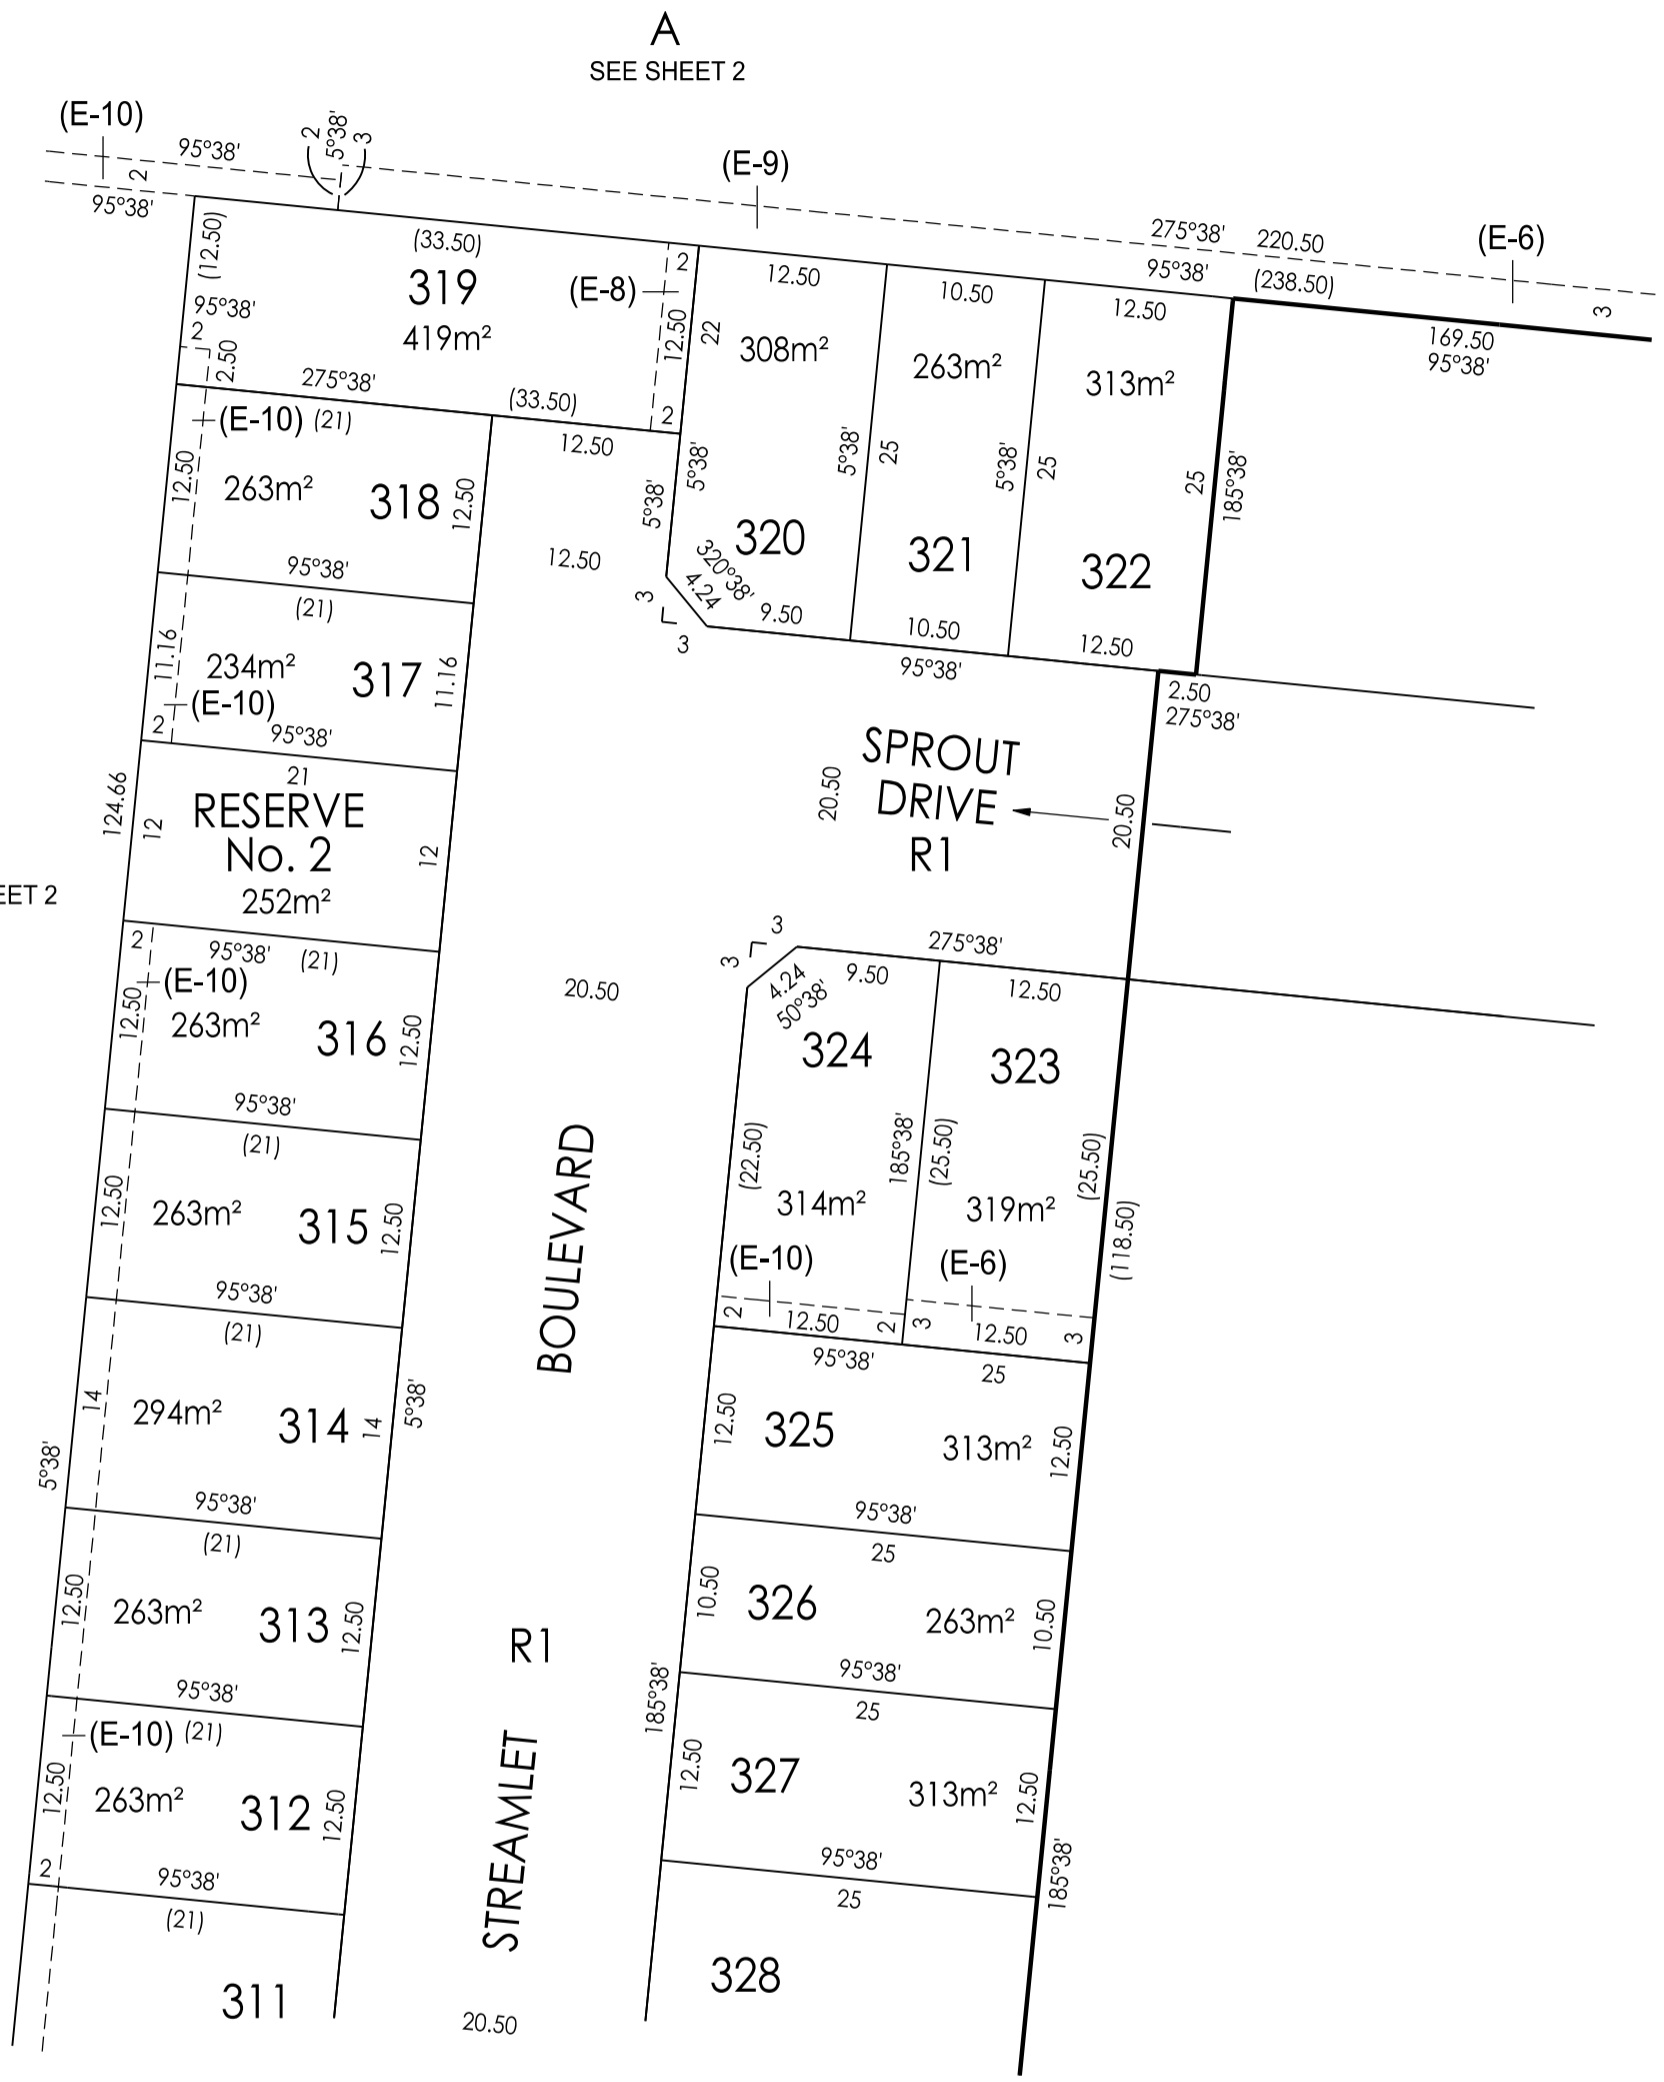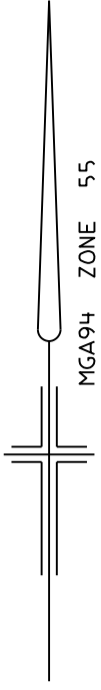

A
SEE SHEET 2

A
SEE SHEET 2

SEE SHEET 4



Breese Pitt Dixon Pty Ltd
1/19 Cato Street
Hawthorn East Vic 3123
Ph: 8823 2300 Fax: 8823 2310
www.bpd.com.au info@bpd.com.au

SCALE
1:500



ORIGINAL SHEET SIZE A3
REF: 8584/N3

SHEET 5

VERSION: 2

LICENSED SURVEYOR: SIMON COX

SUBDIVISION ACT 1988
CREATION OF RESTRICTION

Upon registration of the plan, the following restriction is to be created.

Land to benefit : Lots 301 to 330 (both inclusive).


Land to be burdened: Lots 301 to 330 (both inclusive).

Description of Restriction :

- (1) The registered proprietor or proprietors for the time being of any lot forming part of the Land to be burdened must not, without the permission of the Responsible Authority Build or permit to be built or remain on the lot or any part of it;
 - (a) Any dwelling or commercial building unless the building incorporates dual plumbing for the use or recycled water for toilet flushing and garden watering where recycled water is available to the said lot and;
 - (b) In the case of lots less than 300m² any dwelling unless in accordance with the Small Lot Housing Code or unless a planning permit allowing the construction of lots under 300m² has been obtained from Wyndham City Council. For the purpose of the Small Lot Housing Code lots 302 to 305 (both inclusive), 309 to 318 (both inclusive), 321, 326 and 330 are 'Type A' lots.

- (2) The registered proprietor or proprietors for the time being of any lot forming part of the Land to be burdened must not;
 - (a) Erect any building on a lot unless the plans for such a building are endorsed as being in accordance with the "Creekstone North Design Guidelines" as amended from time to time prior to the issue of a building permit. The requirement for such endorsement shall cease to have effect on the lot after an occupancy permit under The Building act 1993 is issued for the whole of the dwelling on the said lot.

These restrictions will cease to affect any of the burdened lots 8 years from registration of this plan.

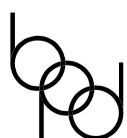

Breese Pitt Dixon Pty Ltd
1/19 Cato Street
Hawthorn East Vic 3123
Ph: 8823 2300 Fax: 8823 2310
www.bpd.com.au info@bpd.com.au

SCALE

ORIGINAL
SHEET SIZE A3

SHEET 6

REF: 8584/N3

VERSION: 2

LICENSED SURVEYOR: SIMON COX