

# CREEKSTONE NORTH

TARNEIT

DESIGN GUIDELINES  
FEBRUARY 2022



## DESIGN GUIDELINES

1. About Creekstone North .....	2
2. Location .....	5
3. Purpose of the Guidelines .....	6
4. Design Approval .....	6
5. Submission Requirements .....	8
6. Solar Access & Energy Efficiency .....	9
7. Setbacks .....	10
8. Dwelling Design .....	12
9. Garage Design .....	13
10. Corner Lots .....	14
11. Façade Variation .....	15
12. Colours & Materials .....	16
13. Fencing .....	18
14. Driveways .....	20
15. Front Landscaping .....	22
16. Services & Outbuildings .....	24
17. Application Form .....	25
18. Driveway & Fencing Template .....	26
19. Appendix .....	28


## 1. ABOUT CREEKSTONE NORTH

Creekstone North's exceptional mix of prime location, natural abundance and inspired design sets a new standard of living in the west.

Its plentiful rivers and rich natural heritage create a beautiful setting for stylish design.





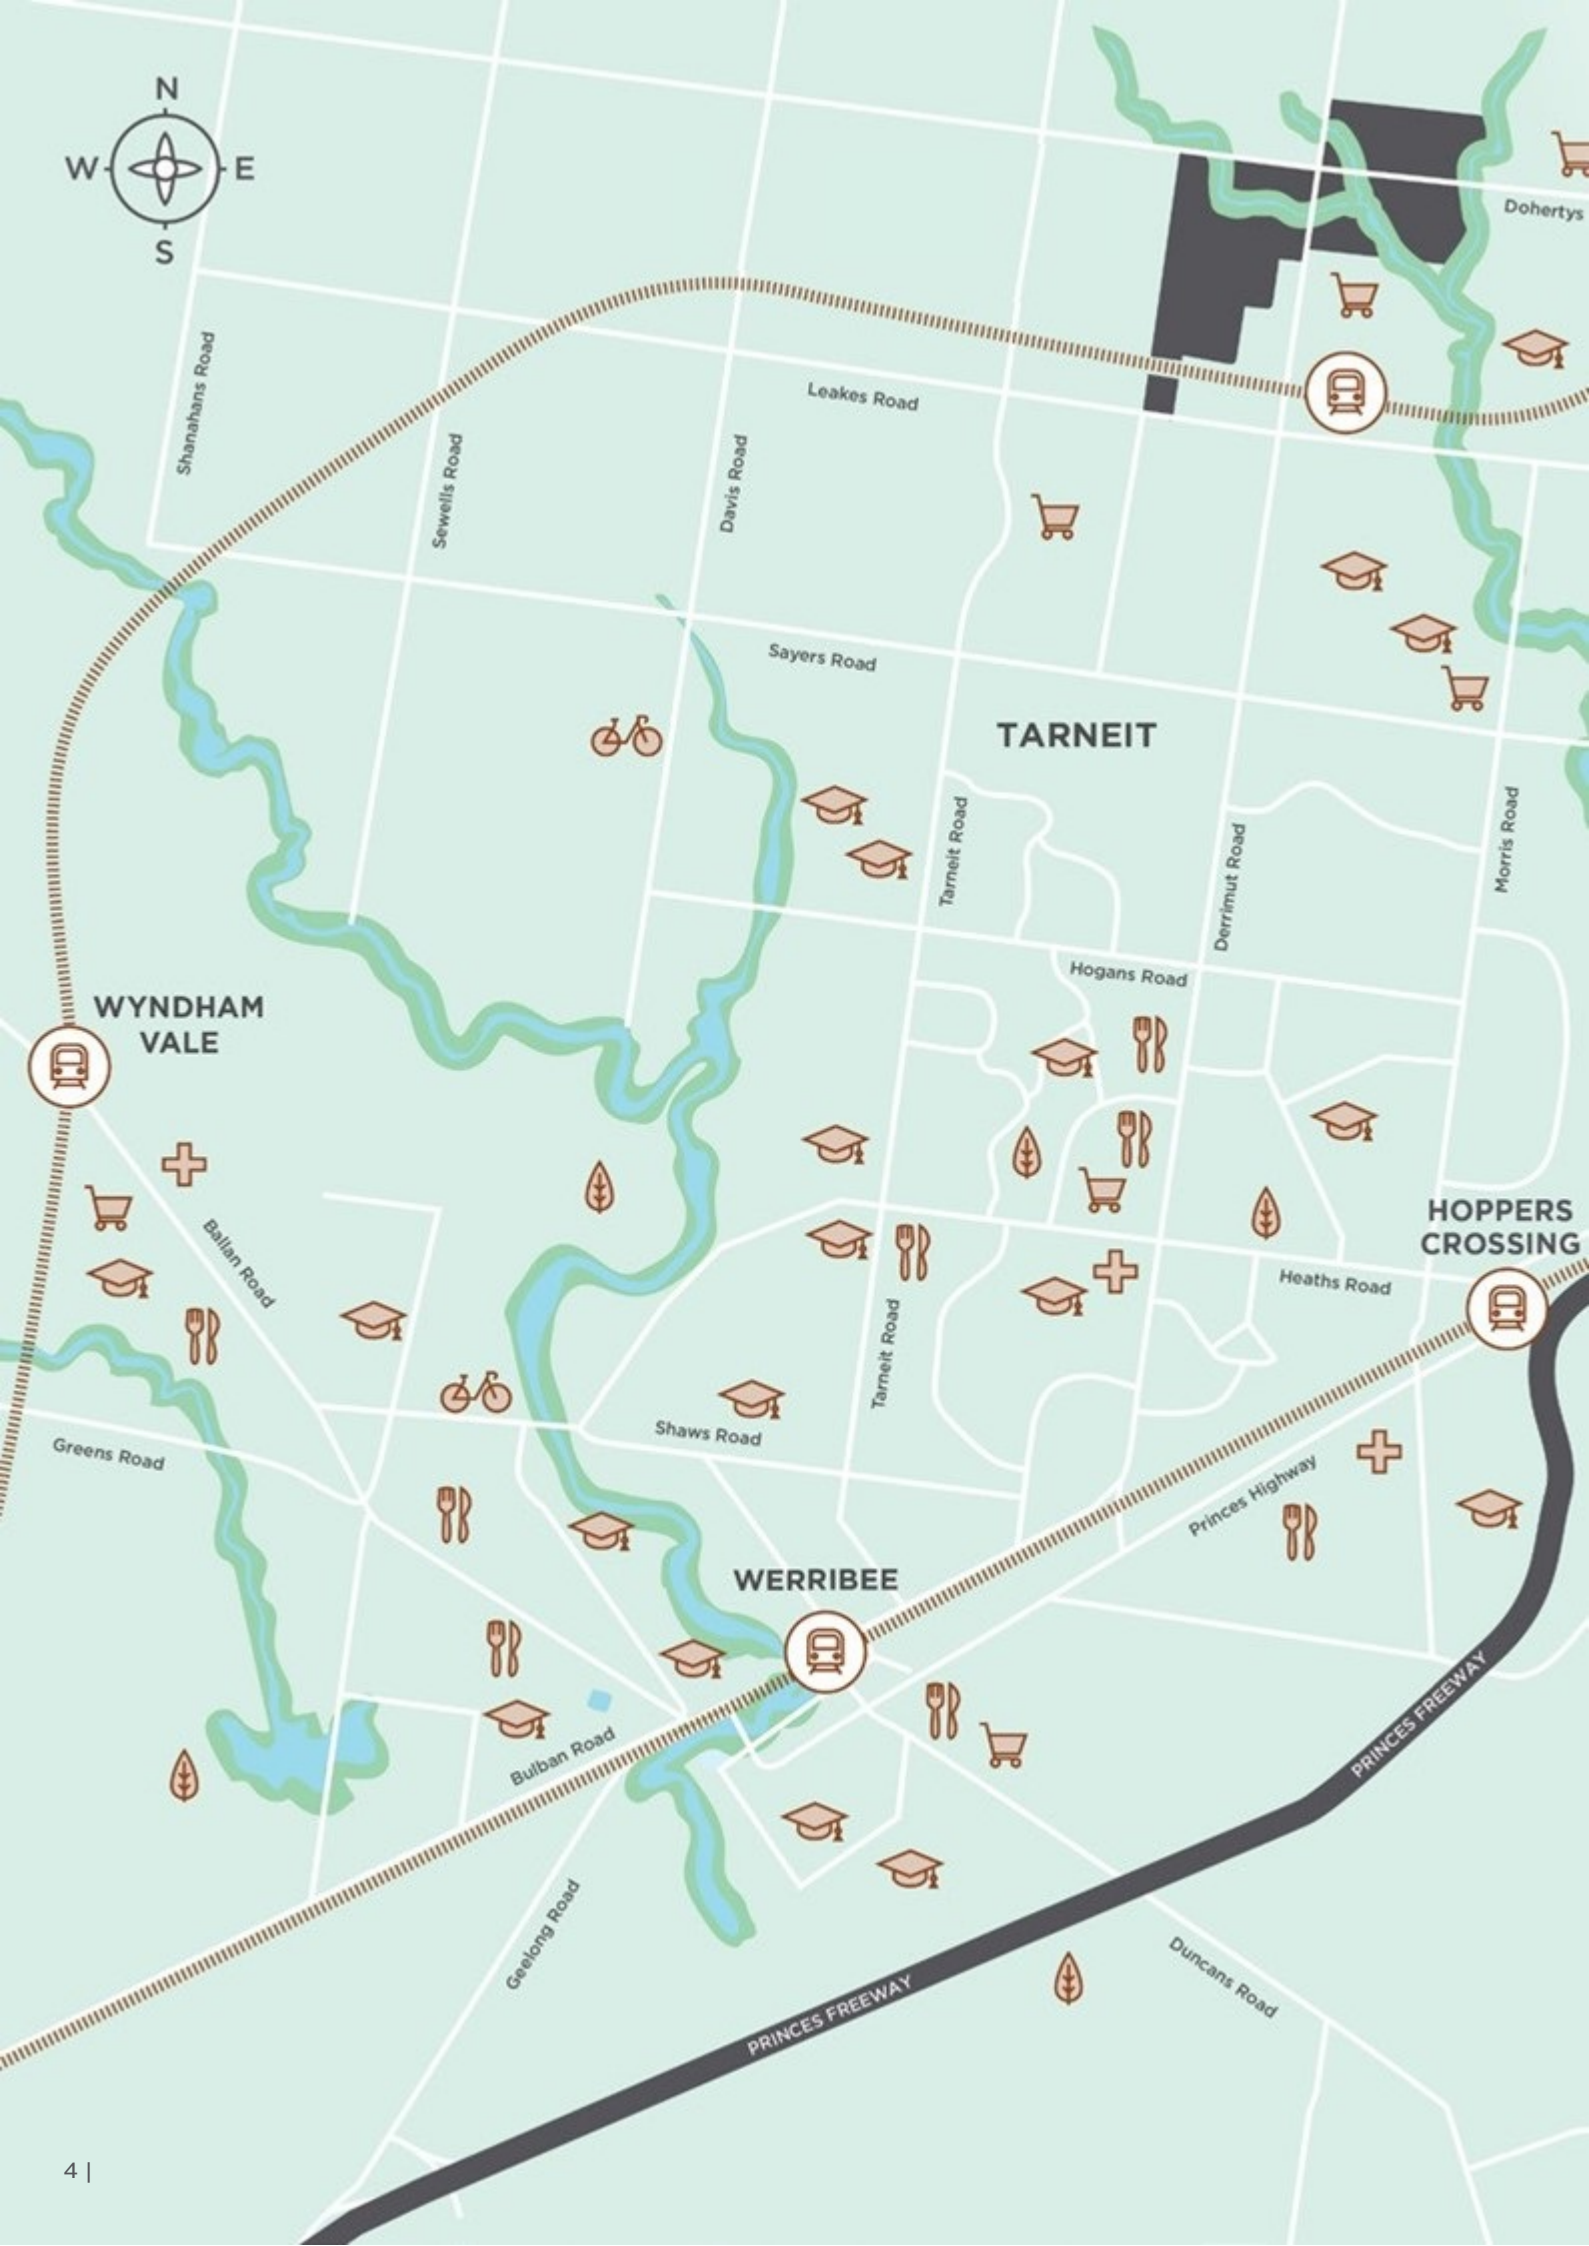

## 2 . LOCATION

Creekstone North's prime location means it's a short stroll to Tarneit station and central shopping centre.

Combined with the convenience of shops, schools and services within this gracefully designed community, Creekstone North will appeal to those with a sense of genuine quality, and promises residents a lifetime of sophisticated living.



# Well planned.

## 3 . PURPOSE OF THE GUIDELINES

To achieve a high quality of design and construction at Creekstone North, specific safeguards have been implemented by to protect the interests of residents.

The Design Guidelines serve as reassurance for residents expecting a high quality of built form by minimising the potential risk of disharmony occurring between neighbouring dwellings.

The Design Guidelines may be amended from time to time at the developer's discretion to reflect changes in design and building trends and/or amendments to legislation affecting building approvals.



## 4 . DESIGN APPROVAL

Approval is required from the Design Approval Committee (DAC) for the construction of all new dwellings, garages, fences, sheds and any other structures on any allotment within Creekstone North.

Upon receiving approval from the DAC, the applicant must then obtain building approval for the dwelling from the local council/independent building surveyor and/or any other governing authority. It is the responsibility of the applicant to ensure all proposed works meet relevant authority requirements and to ensure that the required permits are obtained.

The DAC will assess all designs and endorse the submission documents if they comply with the Design Guidelines. Any conditions imposed by the DAC must be complied with.

If the design submission does not comply with the Design Guidelines, the DAC will advise the applicant on the areas of non-compliance. Applicants will then be required to submit amended plans to gain approval.

Submissions will be assessed against the current version of the Design Guidelines. The final decision regarding all aspects of the Design Guidelines will be at the discretion of the DAC. The DAC also reserve the right to waive or vary any requirement of the Design Guidelines.

The DAC will endeavour to assess submissions within 10 business days.



# Approval Process

**1 | PURCHASE YOUR LAND**

**2 | DESIGN YOUR DWELLING**

**3 | SUBMIT PLANS TO THE DAC**

**4 | RECEIVE APPROVAL FROM THE DAC**

**5 | OBTAIN BUILDING PERMIT**

**6 | COMMENCE CONSTRUCTION**

**7 | COMPLETE CONSTRUCTION**  
A Certificate of Occupancy must be obtained prior to occupation.

**8 | COMPLETE FENCING, DRIVEWAY & LANDSCAPING**  
Fencing must be completed prior to occupancy. Driveway must be completed within 3 months of receiving Certificate of Occupancy. Landscaping must be completed within 120 days of receiving Certificate of Occupancy.

**9 | ADDITIONAL WORKS**  
Any proposed extensions or outbuildings that were not included with the original submission to the DAC require approval and may also require relevant Authority approval (such as a Building Permit).

# Well planned.

## 5 . SUBMISSION REQUIREMENTS

A copy of the following must be submitted to the DAC, either via post or email.

1. Signed driveway and fencing template (refer to section 18)
2. Completed application form (refer to section 17)
3. Site Plan (scale 1 : 200)
  - Must indicate all boundary setback dimensions, total site coverage and floor areas, site contours, north point, easements, vehicle crossover, driveway and other non-permeable surfaces, fencing details, ancillary items, any proposed outbuildings and details of any proposed retaining walls.
4. Floor Plans (minimum scale 1 : 100)
  - Must indicate all key dimensions and internal layout including rooms, pergola, decks, terraces, balconies, verandahs, windows and doors, openings and ancillary items.
5. Elevations (minimum scale 1 : 100)
  - Must include all 4 elevations and indicate building heights, finished floor-to-ceiling levels, roof pitch, eaves depth, external finishes, ancillary items, existing ground levels, proposed earthworks and details of any proposed retaining walls.
6. External Colour and Material Selection
  - Must include details of all proposed external colours and materials including brands, colour names and colour swatches where possible.

### Note:

- Plans & elevations must also be submitted for any proposed verandahs, carports, sheds or similar.
- If submitted via post, plans must be provided in A3 format.
- All documents submitted via email must be in pdf format.
- It is the purchasers' responsibility to ensure that proposals comply with applicable building regulations and any applicable planning and/or authority requirements along with current Victorian energy rating standards prior to construction.
- Approval from the DAC is not an endorsement that proposals comply with the above-mentioned requirements.

For enquiries, please contact the DAC on (03) 9699 2133

Submit applications to:  
**approvals@finnis.com.au**  
(must be in pdf format)

## 6 . SOLAR ACCESS & ENERGY EFFICIENCY

Correct orientation of homes is environmentally responsible, and can reduce ongoing energy costs and increase your enjoyment of your home. All homes must comply with Victoria's energy rating requirements as currently legislated (an Energy Rating Certificate will be required prior to obtaining a Building Permit).



### Note:

Information and tips regarding energy efficiency are available on Sustainability Victoria's website:  
[www.sustainability.vic.gov.au](http://www.sustainability.vic.gov.au)

### Requirements:

- a. Where possible, maximise the northern aspect of living areas and private open spaces (courtyards, verandahs etc) and locate bedrooms and service spaces to the south.
- b. Light to medium roof colours are strongly encouraged to minimise heat absorption and associated energy costs.
- c. All homes should incorporate environmentally sustainable design initiatives such as (but not limited to) double glazed windows or glass doors, water tanks, eave overhangs, passive air-conditioning systems, sustainable building materials and solar panels.
- d. Rebates may be available:  
[www.yourenergysavings.gov.au](http://www.yourenergysavings.gov.au)

# Well planned.

## 7. SETBACKS

Dwelling position on the lot should be carefully considered. Appropriate setbacks can promote passive surveillance while maintaining sufficient privacy from the street and adjoining properties. Setbacks must comply with Part 5 of the Building Regulations 2018 and Clause 54 of the Wyndham Planning Scheme as applicable.

- a. The following setbacks will generally be required:

**Front Street:**

Minimum setback from boundary: 4.0m

**Side Street:**


Minimum setback from boundary: 2.0m

**Garages:**


Must be set back behind the front wall of the dwelling by at least 840mm and at least 5.0m from the front boundary.

- b. The following may encroach into the minimum front street setback by up to 2.5m:

- porches, verandahs and pergolas with a maximum height of less than 3.6m above natural ground level
- eaves, fascia and gutters
- sunblinds and shade sails
- screens referred to in Residential Code (Res Code) regulation 419 'overlooking' clauses (5)(d) or (6)
- decks, steps or landings less than 800mm in height.

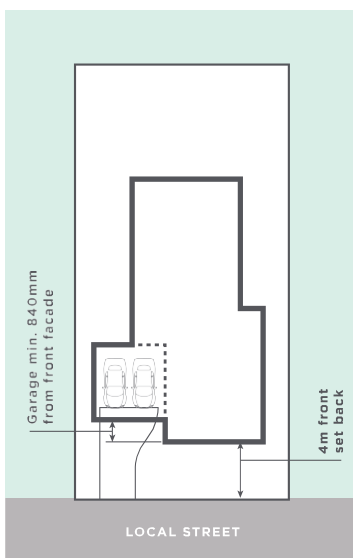

Front Setback

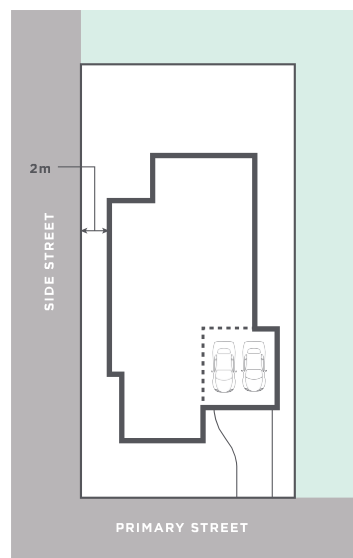

Side Setback

- c. Side or rear boundary (when not a side street interface):

Minimum setback from the boundary:

- Where the wall is 3.6m – 6.9m the setback from a side or rear boundary must be a minimum of 1.0m plus an additional distance calculated at the rate of 300mm for every metre of height over 3.6m
- The driveway must be set back from the closest side boundary by at least 400mm to allow for landscaping strip.

- d. The following may encroach into the minimum side and rear setbacks by up to 500mm (when not a side street interface):

- porches and verandahs
- masonry chimneys
- sunblinds
- screens referred to in regulation 419(5)(d) or 419(6)
- flues and pipes
- domestic fuel tanks and water tanks
- heating and cooling equipment and other services.

- e. The following may encroach into the minimum side and rear setbacks (when not a side street interface):

- landings with an area of not more than 2m<sup>2</sup> and less than 1m high
- unroofed stairways and ramps
- pergolas
- shade sails
- eaves, fascia, gutters not more than 600mm in total width
- walls and carports constructed on the boundary.

- f. Walls on the boundary:

A wall may be constructed on or within 200mm of a side or rear boundary, provided that the wall does not exceed any of the following:

- a length of 10.0m plus 25% of the remaining length of the boundary of an adjoining lot
- an average height of 3.2m
- a maximum height of 3.6m.

- g. Lots less than 300m<sup>2</sup>:

The Small Lot Housing Code has been applied to lots less than 300m<sup>2</sup>.

Small lots within Creekstone may be defined as either Type A or Type B lots under the code.

Small lots must also comply with the requirements of these Design Guidelines. In the case of conflict between the Small Lot Housing Code and these design guidelines, the requirements of the Small Lot Housing Code prevail.

Note:

- In certain circumstances, setback requirements may vary from the above. Factors which may affect setback requirements could include (but are not limited to) existing neighbours or other applicable Building Regulation and/or Planning Scheme requirements.

# Well planned.

## 8 . DWELLING DESIGN

Dwelling designs reflecting an appropriate contemporary, high quality response will result in establishing the desired neighbourhood character for Creekstone North.

### Requirements:

- a. Front elevations are designed to include windows and other features (such as verandahs, projections, varying roof form and materials) which sufficiently address the street frontage. Large areas of blank or non-articulated walls will not be permitted.
- b. Mock period style features will not be permitted.
- c. Double storey homes must incorporate articulation between ground and first floor.
- d. Sliding windows are not permitted to front elevations or corner elevations.
- e. The main entry must be located on the front elevation, facing the primary frontage.
- f. Where the dwelling has direct creek corridors or reserves interface, porches, verandas and pergolas to the front of the dwelling are encouraged. These should large enough to create a usable space that encourages outdoor living and interaction to the street. Lightweight materials are also preferred.
- g. Hipped roofs must include minimum 450mm eaves to the front façade, returning for a minimum distance of 3.0m along the adjoining elevation/s. Corner lot dwellings must also include minimum 450mm eaves to the side street elevation. Double storey dwellings must include minimum 450mm eaves to the entire first floor.
- h. Hipped roofs must be pitched at 20° – 30°. Alternative roof forms such as skillion or flat roofs or gable features must demonstrate high architectural integrity when assessed in context of the proposed dwelling.

### DAC approved dwelling designs:



Image courtesy of Porter Davis



Image courtesy of Porter Davis



Image courtesy of Boutique Homes



Non-articulated front façade will not be approved


## 9. GARAGE DESIGN

The location and treatment of garages and garage doors should contribute positively to both the dwelling design and the streetscape design.

### Requirements:

- a. All lots must provide vehicle accommodation in the form of an enclosed garage.
- b. Garages must not dominate the façade and must have a panel lift/sectional door to the street frontage.
- c. Garage doors must not exceed 5.2m in width.
- d. Triple garages will not be permitted.
- e. Lots less than 10.5m wide must have a single garage.
- f. Garages must be set back behind the front wall of the dwelling by at least 840mm and at least 5.0m from the front boundary.
- g. Garages located on the side street elevation of a corner lot will be considered on an individual basis by the DAC. Proposals must comply with applicable setback and car parking requirements.
- h. Only one garage and crossover is permitted per lot.

### DAC approved dwelling designs:

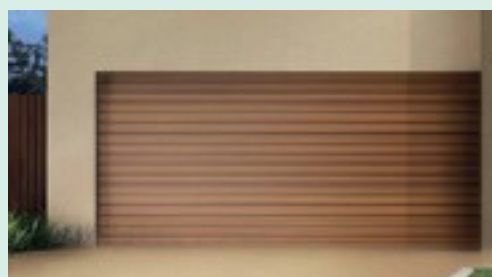

Timber look sectional/panel lift



Colorbond sectional/panel lift

# Well planned.

## 10. CORNER LOTS

It is essential that homes on corner lots are designed to address their prominent position within the streetscape and contribute to the creation of an attractive, safe living environment.

### Requirements:

- a. Side elevations facing a road or reserve must include sufficient detailing which matches and complements the design of the front elevation ('corner treatment'). This must wrap around to the secondary street facade for at least 3m or to the point where the side fence returns to the dwelling.
- b. Window/s must be included within the corner treatment.
- c. Refer to fencing section in this document for specific requirements regarding corner lot fencing.
- d. Locating bathrooms and laundries on ground floor corner elevations is discouraged.

### DAC approved corner treatment solutions:



Wrap-around feature



Windows must be included within the corner treatment




## 11.. FAÇADE VARIATION

Variety in façade designs contributes to the visual appeal of a community and protects the investment of residents.


Requirements:

- a. Two dwellings of the same or overly similar front façade may not be built within view of each other, or in close proximity to each other, as determined by the DAC. (Applicable to allotments within 4 lots of each other). This provision does not apply to townhouse or medium density developments.

Scenario 1

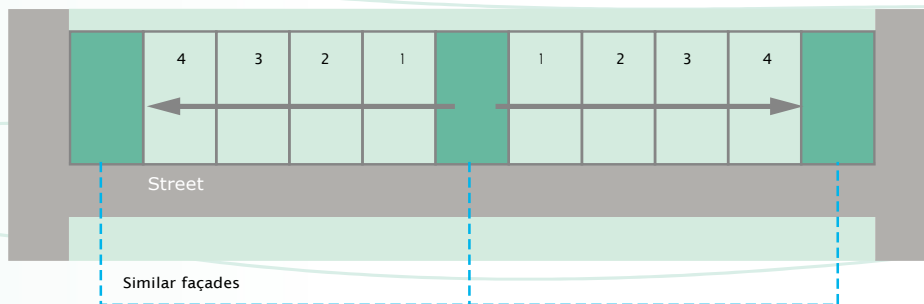

Scenario 2

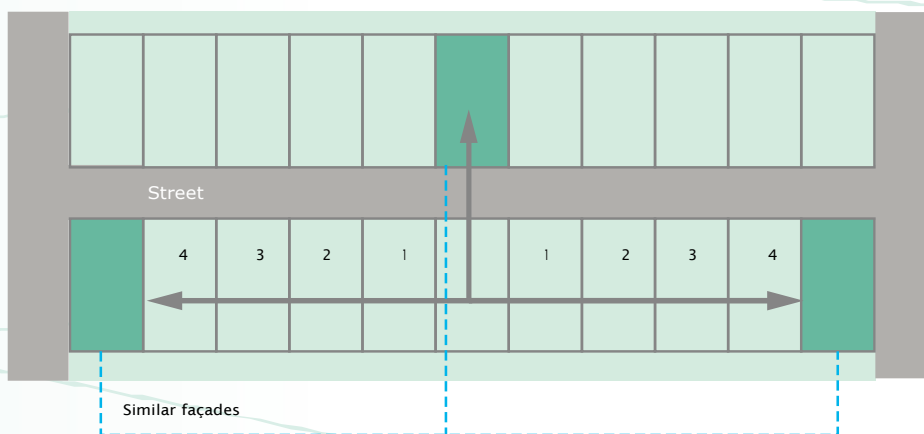

# Well planned.

## 12 . COLOURS & MATERIALS

An important element in maintaining a high quality of residential neighbourhood character is the considered use of external building materials, colours and other related finishes. This ensures durability and will maintain Creekstone North's appeal for many years to come.

### Requirements:

- a. A minimum of two materials must be used on nominated façades. No single material can comprise greater than 75% of the façade. Contrast render or contrast brickwork is acceptable at the discretion of the DAC. This applies to all front elevations and elevations which face a street or reserve.

Note: Items such as the roof, garage door or windows cannot be included as a second material.

- b. Preferred materials are:

- Face brickwork
- Rendered lightweight cladding or masonry
- Weatherboards/cement composite materials (such as scyon cladding) in contemporary clean line styles. If used, these materials cannot comprise more than 50% of an elevation
- Timber cladding
- Selective use of stone or tile cladding.

- c. The use of metal corrugated roofing is encouraged. Masonry, slate or terracotta tiles are also permitted.

- d. Roof must be a neutral, subdued colour. Light to medium roof tones are preferred.
- e. Garage door profile and colour must complement the design and colour scheme of the dwelling. A natural timber colour or finish is preferred.
- f. External colours should be natural, earthy tones which will blend with the natural landscape. A highlight colour may be permitted to small area of a façade. Colours must be generally consistent with or equivalent to those shown in example colour palettes on page 17.
- g. The use of heritage colours or bright colours (such as Dulux G25 Olive or Dulux R54 Raspberry) is not permitted.

R54 Raspberry


G25 Olive

- h. External windows and doors should avoid reflective, frosted, coloured or patterned film on glass unless approved by the DAC.
- i. Security shutters, sunblinds, shade sails or canvas awnings are discouraged.

**Example colour & material palettes**

**ROOF**

Tiles or colorbond

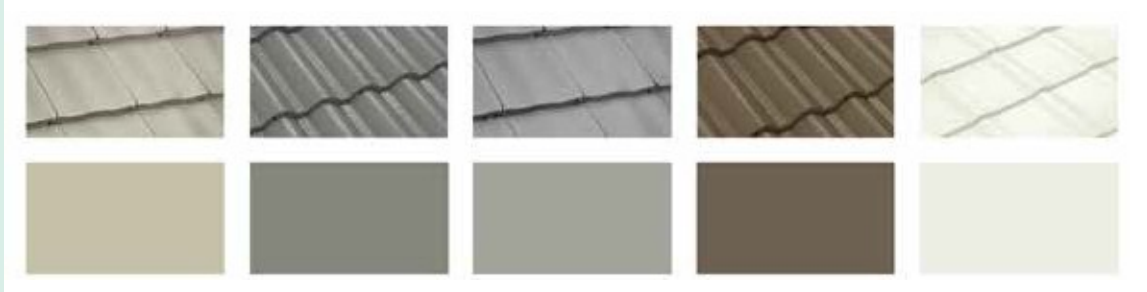

**PRIMARY (60%-70%)**

Should generally comprise 60%-70% of a street elevation



**SECONDARY (30%-40%)**

Should generally comprise 30%-40% of a street elevation



**HIGHLIGHT (20%)**

Should generally comprise 20% of a street elevation (if used)



# Well planned.

## 13 FENCING

Requirements:


- a. Side and rear boundary fencing must be constructed from capped timber palings with exposed posts.



Capped timber palings with exposed posts

- b. Side and rear boundary fencing must be 1.80m to 1.95m in height, constructed using 125mm x 75mm posts with 2.4m post spacing.
- c. Side boundary fencing must stop at least 0.5m behind the front façade. Fencing is not permitted along the side boundaries in the front yard.
- d. Side boundary fencing must return at 90° to abut the dwelling or garage at least 0.5m behind the front façade (return fence). These fences, including any gates, must be constructed from capped timber palings with exposed posts to match the boundary fencing, or from a complementary timber style such as merbau slats. Return fences/gates must be set back to allow access to meter boxes.


Note: Hedges may be planted to define the property boundaries.

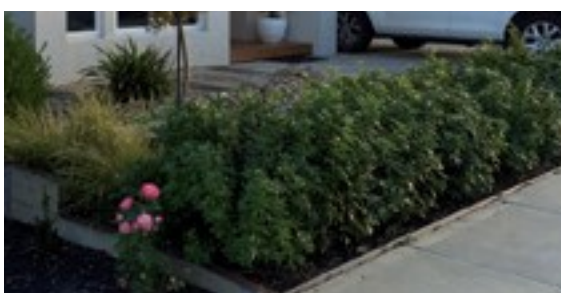


- e. Corner lots: Fencing along a side street boundary must be setback at least 3.0m behind the front facade, with the corner treatment feature to be visible and unfenced.
- f. Fencing may be painted or stained with approval from the DAC.
- If painted: a neutral colour must be used. A second colour may be used on fence posts if preferred (must be a darker tone than the rest of the fencing).
- g. Fencing along the front boundary is not encouraged, however may be permitted with DAC approval. Front fencing shall be at least 30% transparent (not a solid mass) and not exceed a height of 1.2m. Note - A 1.0m height limit shall apply where applicable for corner lot proposals in accordance with Council's planning scheme and Part 5 of the Building Regulations 2018.
- Front fence styles that may be considered include:
- Post and wire
  - Timber slats or battens
  - Masonry pillars with metal, wrought iron or timber infill
- Note: Standard colorbond or pool fencing will not be permitted.
- h. Where a front fence is constructed, fencing must be constructed along side boundaries in the front yard, returning from the front fence to abut the side boundary fencing. These 'connecting fences' must be constructed of timber palings, with timber capping and exposed posts, to a height which matches the front fence.
- i. On corner lots, the front fence must return along the side street boundary to abut the full height timber fencing.

Consistent style and positioning of fencing throughout a community forms a common link which enables the streetscape to interact as a whole and emphasises individual characteristics of each dwelling.

DAC approved corner fencing treatments:

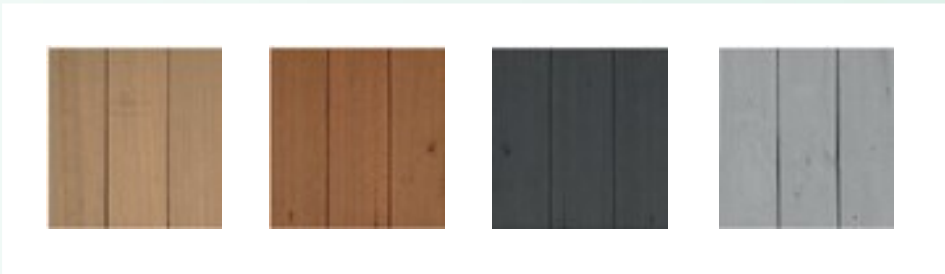

Side & rear boundary fencing elevation:

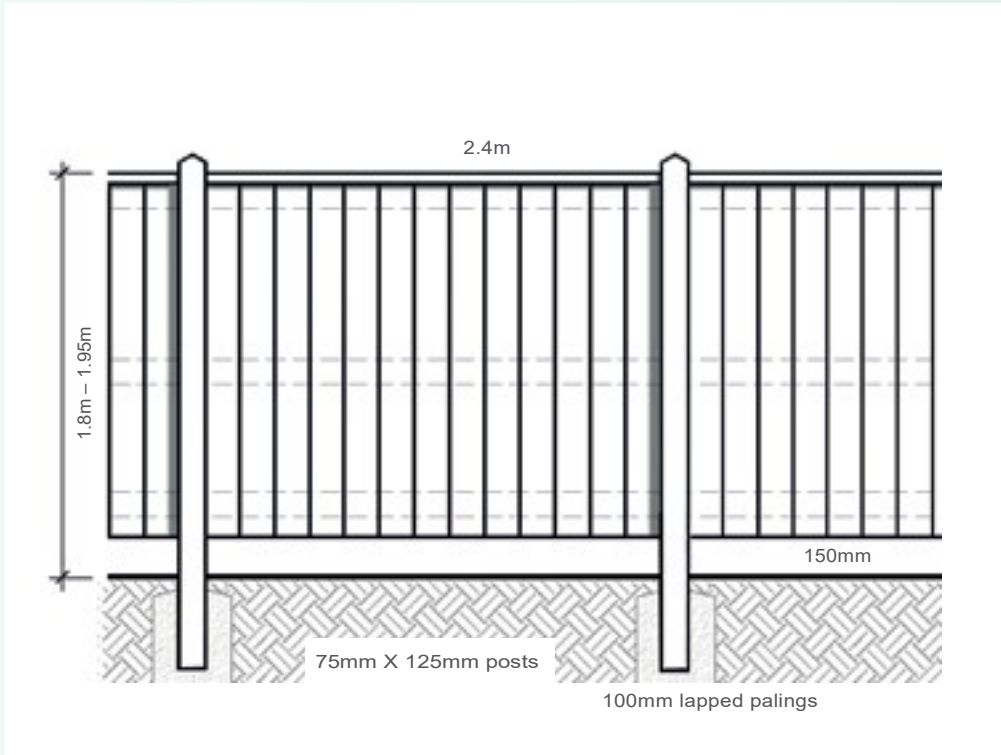

Well planned.

## 14 DRIVEWAYS

Driveways should be constructed to blend with proposed dwelling façade colours in subdued and natural tones consistent with the DAC approved colour palette in this document.


### Requirements:

- a. The driveway may match the width of the garage and must taper as it approaches the front boundary so that it generally matches the width of the crossover. Excessive concreting in the front yard will not be permitted.
- b. Permeable material is encouraged (except loose material such as gravel).
- c. Other permitted finishes for driveways are:
  - exposed aggregate
  - pavers
  - stamped or stencilled surfacing
  - coloured concrete consistent with streetscape pavement.
- d. Driveways must be constructed from a matt finish. (Shiny or reflective surfaces are not permitted.)
- e. Only one driveway is permitted per lot.

DAC approved driveway finishes:



Coloured concrete

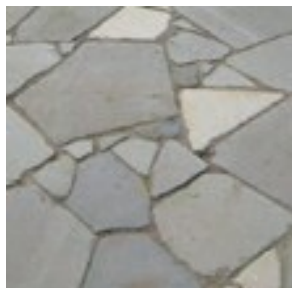

'Crazy stone' pavers




Bluestone pavers



Exposed aggregate


DAC approved permeable driveway:

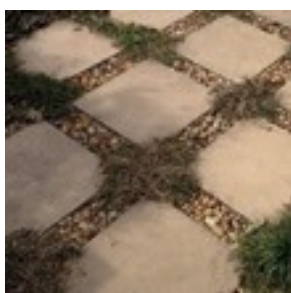


Pavers in gravel bed



TurfGrid or EcoTrihex<sup>1</sup>

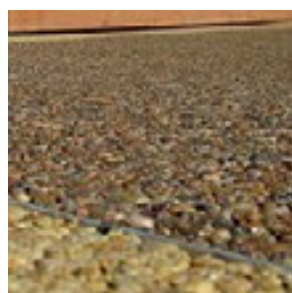

Resin bound stone paving<sup>2</sup>

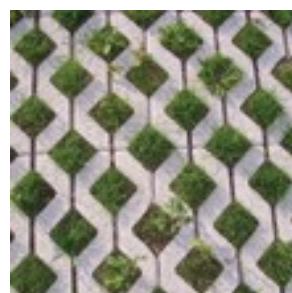

Grass pavement

1 [www.adbrimasonry.com.au](http://www.adbrimasonry.com.au)

2 [www.mpspaving.com.au](http://www.mpspaving.com.au)

# Well planned.

## 15 FRONT LANDSCAPING

These guidelines ensure all private gardens are well designed to create attractive visual spaces between lots and within each house. Plants that present well in all seasons are encouraged at Creekstone North.



### Requirements:

- a. Front garden landscaping must be completed to an acceptable standard within 120 days of receiving your Certificate of Occupancy.
- b. Letterboxes must match and complement the dwelling design. A robust structure of an appropriate height (such as a rendered pillar style) located close to the front boundary is encouraged. Letter boxes must clearly display the street number.
- c. All areas forward of the return fencing must be landscaped.
- d. No more than 40% of the landscaped area (including driveways) is to comprise hard surfaces such as paving, except with the approval of the DAC. Small lots will be assessed on merit.
- e. Permeable surface treatments such as pebbles, stepping pavers in gravel bed, crushed rock and lawn are strongly encouraged.
- f. Planting must be provided to the 400mm landscaping strip between the driveway and closest side boundary.
- g. All garden bed planting must be contained within a mulched bed and densely planted to ensure good coverage of growth.
- g. A minimum of two deep-rooted trees for each front garden is required. Small lots will be assessed on merit.
- h. Artificial lawn is acceptable provided a high quality product is selected and used sparingly within the front yard.
- i. A front garden consisting of different hierarchy, texture and colour of planting is strongly encouraged. Refer to appendix for front garden requirements for Creekstone.





DAC approved front garden planting suggestions



## 16 SERVICES & OUTBUILDINGS

The appropriate integration of service items is an important factor to consider, not only in relation to function but also the potential impact on the streetscape and neighbouring properties.

### Requirements:

- a. All ancillary items and services, including but not limited to water tanks, air conditioners, clotheslines, bins, satellite dishes, antennas and service meters should be sited unobtrusively and away from public view. Details must be indicated on house plans as part of the application for DAC approval.
- b. All external plumbing including spa pumps/motors are to be concealed from public view. Downpipes and gutters are exempt from this requirement. Gutter and downpipe treatment must complement the dwelling colour scheme.
- c. Air-conditioning units are to be located below the roof ridge line and towards the rear of the property to minimise visual impact. Their colouring must blend with the adjoining wall or roof colour. Units must be low profile types and where appropriate, fitted with noise baffles.
- d. Roof fixtures are not permitted on the front elevation. Solar panels may be flat or integrated with the roof pitch of north facing roofs on front elevations.
- e. Internal windows furnishings must be fitted within 3 months of occupancy. Sheets, blankets or similar materials will not be permitted.
- f. Security shutters, sunblinds, shade sails or canvas awnings are discouraged.
- g. Sheds and outbuildings must be designed and located to minimise visibility and potential impact on neighbouring properties and the streetscape. The DAC will assess these structures on their merits, however structures which are deemed to be of an excessive size will not be approved.
- h. The size and design of ancillary structures, such as pergolas and verandahs must be unobtrusive and consistent with/complementary to the dwelling design.
- i. No signs, including 'For Sale' signs may be erected other than a 'Home for Sale' sign which may be erected after completion of construction of a dwelling.

## 17. APPLICATION FORM

Lot Number: \_\_\_\_\_ Street: \_\_\_\_\_

Owner Details: \_\_\_\_\_

Name/s: \_\_\_\_\_

Contact Number: \_\_\_\_\_

Email: \_\_\_\_\_

Postal Address: \_\_\_\_\_

Builder Details: \_\_\_\_\_

Company: \_\_\_\_\_

Contact Person: \_\_\_\_\_

Contact Number: \_\_\_\_\_

Email: \_\_\_\_\_

Postal Address: \_\_\_\_\_

Applicant Details (if different from above): \_\_\_\_\_

Company: \_\_\_\_\_

Contact Person: \_\_\_\_\_

Contact Number: \_\_\_\_\_

Email: \_\_\_\_\_

Postal Address: \_\_\_\_\_

### Attachment checklist:

- Site plan
- Floor plan/s
- Elevations
- Front Landscape Plan
- External colours & materials
- Signed driveway & fencing template

Submit applications to:  
**approvals@finnis.com.au**  
(must be in pdf format)

## 18 DRIVEWAY & FENCING TEMPLATE

I/we, being the property owners of lot \_\_\_\_\_, hereby confirm that I/we will comply with the requirements of the Creekstone North Design Guidelines, including those for the driveway and fencing.

### Driveway:

- Will be constructed prior to occupancy.
- Will be offset from the closest side boundary.
- Will generally match the width of the crossover at the front boundary.
- Will not have an excessive amount of concreting in the front yard.
- Will be constructed from material listed in the driveway section, or an alternative which has been approved by the DAC.
- Will be constructed as per the DAC approved plans.

### Fencing:

- Will be constructed in accordance with the Creekstone North Design Guidelines and the relevant fencing template (including fence height, location, style and material).

Name: \_\_\_\_\_

Signed: \_\_\_\_\_ Date: \_\_\_\_\_


Name: \_\_\_\_\_

Signed: \_\_\_\_\_ Date: \_\_\_\_\_


This template is to ensure lot owners are aware of construction timeframe and requirements for driveways and fencing. Please fill in this form and submit to the DAC.

Submit applications to:  
**approvals@finnis.com.au**  
(must be in pdf format)


### Standard Lot

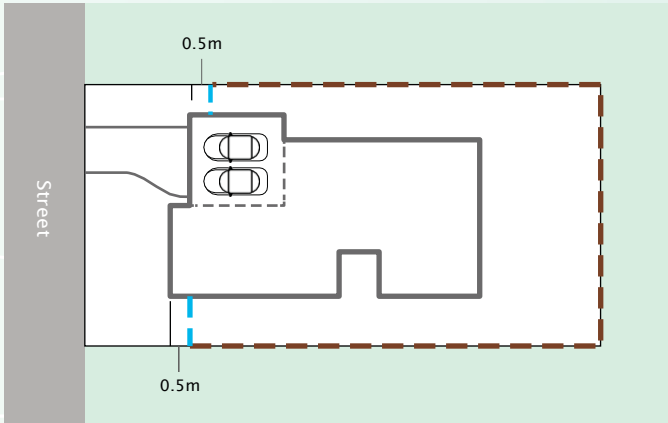

### Corner Lot

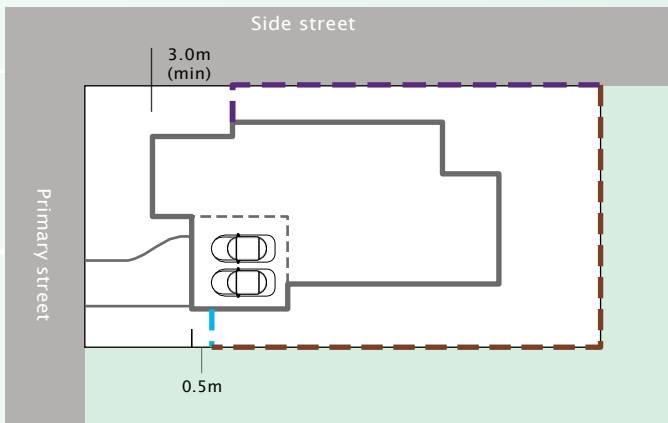

### Irregular Lot

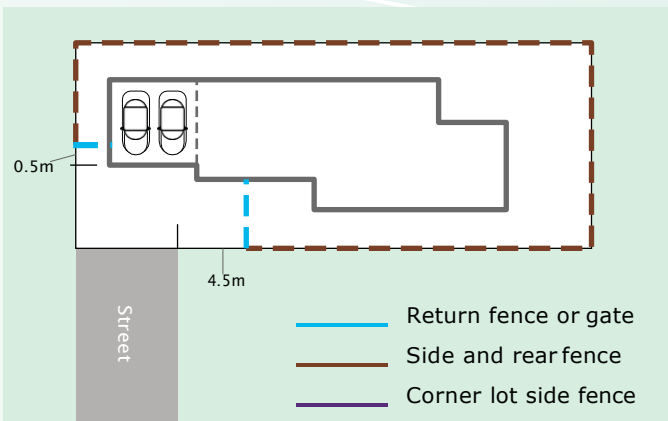

Tick which applies

- Standard lot
- Corner lot
- Irregular lot

# Well planned.

## 19 APPENDIX

### Front landscape design

Front gardens contribute to the appeal and attractiveness of the street and overall community. The following pages show a number of front garden landscape design options that are consistent with the Creekstone Village design guidelines. They are intended as a useful guide.

All front gardens must adhere to the following planting size and density requirements:


- The front 1.3m of each lot must use medium and small shrubs (shrubs must not exceed 1.2m height).
- Minimum 2 canopy trees for each front garden is required. Refer to canopy trees section in the DAC Approved Plant List that follows. Tree root zones should be away from the dwelling to avoid damage to footings.
- Garden beds to the front 1.3m of lots must demonstrate suitable planting density.
- Minimum 300mm clear zone from title boundary to planting required. Mulching recommended to retain moisture in top soil.

*Note: Images and symbols in this document are for suggestions only.*

## Front landscape layout - Option 1 (Formal)





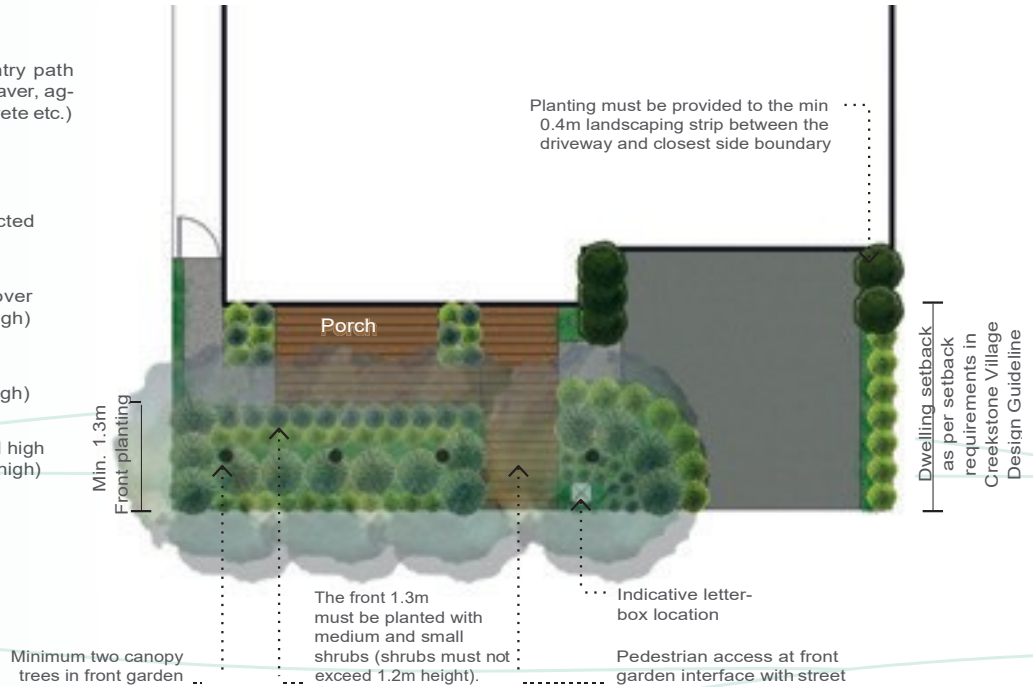



### Legend


-  Pedestrian entry path (Eg. timber, paver, aggregate concrete etc.)
-  Driveway
-  Stone/compacted gravel path
-  Low groundcover (up to 0.5m high)
-  Medium shrub (0.5 to 1.2m high)
-  Small tree and high shrub (+1.2m high)
-  Canopy tree (6.0m+ high)



## Front landscape layout - Option 2 (Informal)

### Legend

-  Lawn / groundcover
-  Pedestrian entry path (Eg. paver, aggregate concrete etc.)
-  Driveway
-  Stone/compacted gravel path
-  Low groundcover (up to 0.5m high)
-  Medium shrub (0.5 to 1.2m high)
-  Small tree and high shrub (+1.2m high)
-  Canopy tree (6.0m+ high)

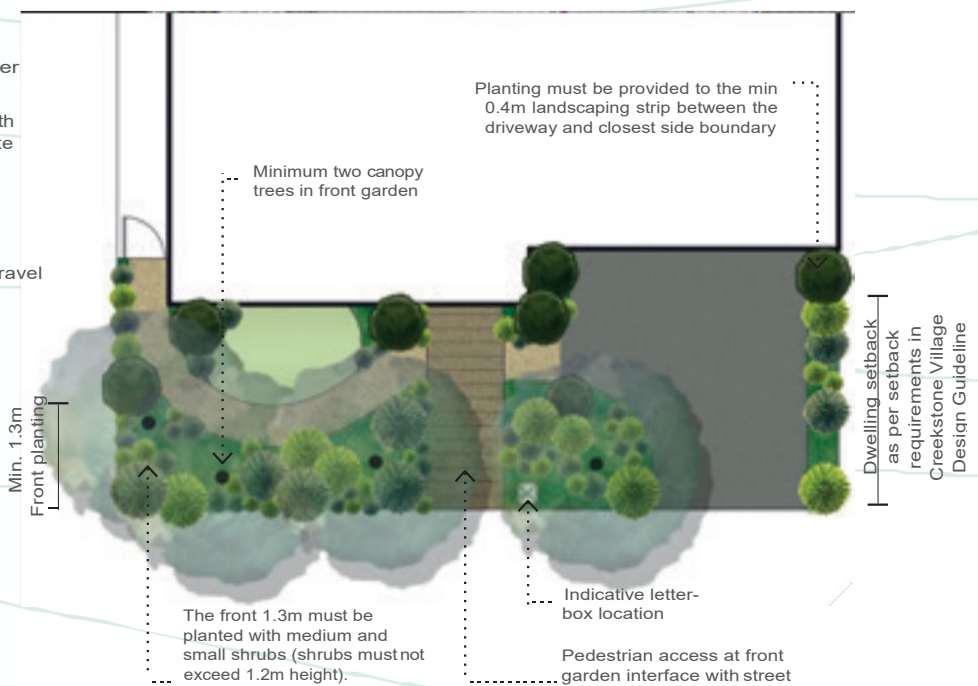

Well planned.

## DAC approved plant list

This plant list has been specifically prepared to help ensure a healthy growth of your garden in the Tarneit area.



BOTANICAL NAME	COMMON NAME	MATURE SIZE (HxW)	PLANTING DENSITY
<b>CANOPY TREES (+6.0m high)</b>			
<i>Acacia implexa</i> **	Lightwood	12 x 7m	as shown
<i>Angophora hispida</i> *	Dwarf Apple	7 x 5m	as shown
<i>Citrus x lisbon</i>	Lemon Tree	6 x 4m	as shown
<i>Corymbia citriodora</i> 'Dwarf Pink'*	Dwarf Lemon Scented Gum	7 x 3m	as shown
<i>Corymbia ficifolia</i> 'Fairy Floss'*	Dwarf Pink Flowering Gum	6 x 4m	as shown
<i>Corymbia ficifolia</i> 'Wildfire' *	Dwarf Red Flowering Gum	6 x 4m	as shown
<i>Cupaniopsis anacardioides</i> *	Tuckeroo	8 x 5m	as shown
<i>Eucalyptus leucoxylon</i> 'Eukie Dwarf' *	Dwarf Yellow Gum	5 x 3m	as shown
<i>Jacaranda mimosifolia</i>	Jacaranda	10 x 8m	as shown
<i>Lagerstroemia indica x faurie</i> 'Natchez'	Crepe Myrtle 'White'	7 x 5m	as shown
<i>Lagerstroemia indica x faurie</i> 'Tuscarora'	Crepe Myrtle 'Hot Pink'	8 x 4m	as shown
<i>Malus floribunda</i>	Flowering Crab Apple	6 x 5m	as shown
<i>Olea europea</i>	Olive Tree	6 x 8m	as shown
<i>Pistacia chinensis</i>	Chinese Pistachio	8 x 6m	as shown
<i>Pyrus betulaefolia</i> 'Southworth'	Ornamental Pear Southworth Dancer	8 x 6m	as shown
<i>Robinia pseudoacacia x ambigua</i> 'Decaisneana'	Pink Robinia	8 x 5m	as shown
<b>SMALL TREES / HIGH SHRUBS (+1.2m high)</b>			
<i>Banksia ericifolia x spinulosa</i> *	Giant Candles	5 x 4m	as shown
<i>Bursaria spinosa</i> **	Sweet Bursaria	3 x 4m	as shown
<i>Callistemon</i> 'Bekta Beauty'*	Bottlebrush (Red flower)	1.5 x 1.2 m	as shown
<i>Callistemon</i> 'Burgundy Jack'*	Bottlebrush (Crimson flower)	2.5-3 x 1.5-2m	as shown
<i>Choisya ternata</i>	Mexican Orange Blossom	2 x 2m	as shown
<i>Citrus sinensis</i> 'Late Lane'	Navel Orange Tree	3 x 4m	as shown
<i>Correa alba</i> *	White Correa	1.5 x 1m	as shown
<i>Dodonaea viscosa</i> *	Hop Bush	2 x 2m	as shown
<i>Dodonaea viscosa</i> 'Purpurea'*	Purple-leaf Hop Bush	2 x 2m	as shown
<i>Echium candicans</i>	Pride of Madeira	2 x 2m	as shown
<i>Gleditsia tricanthos</i> 'Elegantissima'	Honey Locust Elegantissima	4 x 3m	as shown
<i>Goodenia ovata</i> **	Hop Goodenia	1.5 x 2m	as shown
<i>Lagerstroemia indica x faurie</i> 'Zumi'	Crepe Myrtle 'Dark Lavender'	4 x 3m	as shown
<i>Lagerstroemia indica x faurie</i> 'Yuma'	Crepe Myrtle 'Pale Lavender'	4 x 3m	as shown
<i>Laurus nobilis</i>	Bay Tree	3 x 3m	as shown
<i>Murraya koenigii</i>	Curry Leaf Tree	3 x 4m	as shown
<i>Punica granatum</i>	Pomegranate	3 x 4m	as shown
<i>Strelitzia reginata</i>	Bird of Paradise	1-2 x 1-2m	as shown
<i>Westringia</i> 'Glabra Cadabra'*	Westringia cultivar	1.5 x 1.5m	as shown
<i>Westringia</i> 'Naringa'*	Westringia cultivar	2 x 1.5m	as shown
<i>Westringia fruticosa</i> *	Coastal Rosemary	2 x 2m	as shown



BOTANICAL NAME	COMMON NAME	MATURE SIZE (HxW)	PLANTING DENSITY
MEDIUM SHRUBS / TUFTS / SUCCULENTS (0.5 to 1.2m high)			
<i>Agave attenuata</i>	Fox-tail Agave	0.5-1 x 0.5-1m	3/m <sup>2</sup>
<i>Banksia integrifolia</i> 'Roller Coaster'*	Banksia Roller Coaster	0.7 x 1.5-2.5m	2/m <sup>2</sup>
<i>Brachyscome multifida</i> 'Break-o-Day'*	Cut-leaf Daisy	0.5 x 0.5-1m	3/m <sup>2</sup>
<i>Callistemon</i> 'Little John'*	Bottlebrush cultivar	0.7 x 0.5m	3/m <sup>2</sup>
<i>Convolvulus cneorum</i>	Silverbrush	0.5 x 0.5m	3/m <sup>2</sup>
<i>Correa</i> 'Dusky Bells'*	Correa Dusky Bells	0.5 x 2.5m	2/m <sup>2</sup>
<i>Correa reflexa</i> *	Native Fuchsia	1.2 x 1m	3/m <sup>2</sup>
<i>Correa pulchella</i> *	Salmon Correa	1 x 1.5m	3/m <sup>2</sup>
<i>Dianella revoluta</i> 'Revelation'*	Flax Lily 'Revelation'	0.8 x 0.8m	3/m <sup>2</sup>
<i>Erigeron karvinskianus</i>	Seaside Daisy	0.5 x 1m	2/m <sup>2</sup>
<i>Liriope muscari</i> 'Isobella'	Liriope Isobella	0.5 x 0.5m	3/m <sup>2</sup>
<i>Liriope muscari</i> 'Royal Purple'	Liriope Royal Purple	0.5 x 0.5m	3/m <sup>2</sup>
<i>Lomandra</i> 'Lime Tuff'*	Lime Tuff Lomandra	0.5 x 0.5m	3/m <sup>2</sup>
<i>Lomandra</i> 'Seascape'*	Seascape Lomandra	0.5 x 0.5m	3/m <sup>2</sup>
<i>Lomandra confertifolia</i> 'Little Pal'*	Little Pal Lomandra	0.6 x 0.6m	3/m <sup>2</sup>
<i>Lomandra longifolia</i> **	Spiny Head Mat Rush	0.9 x 0.9m	3/m <sup>2</sup>
<i>Phorium</i> 'Tenax Flamin'	Flax 'Flamin'	0.8 x 1m	2/m <sup>2</sup>
<i>Westringia</i> 'Blue Gem'*	Westringia cultivar	1.2 x 1.2m	2/m <sup>2</sup>
<i>Westringia glabra</i> *	Violet Rosemary	1 x 1m	2/m <sup>2</sup>
LOW GROUNDCOVERS (up to 0.5m high)			
<i>Acacia aculeatissima</i> 'Prostrate'*	Snake Wattle	0.3 x 1.5m	2/m <sup>2</sup>
<i>Carpobrotus glaucescens</i> *	Angular Pigface	Prostrate x 2m	3/m <sup>2</sup>
<i>Carpobrotus rosii</i> or <i>C. modestus</i> *	Pig Face	Prostrate x 2m	3/m <sup>2</sup>
<i>Chrysocephalum apiculatum</i> **	Common everlasting	0.2 x 1m	3/m <sup>2</sup>
<i>Convolvulus mauritanicus</i>	Convolvulus	Prostrate x 1m	3/m <sup>2</sup>
<i>Dianella</i> 'Cassa Blue'*	Dianella cultivar	0.3 x 0.3m	3/m <sup>2</sup>
<i>Dianella</i> 'Little Rev'*	Dianella Cultivar	0.3 x 0.3m	3/m <sup>2</sup>
<i>Festuca glauca</i>	Blue Fescue	0.5 x 0.5m	3/m <sup>2</sup>
<i>Grevillea x gaudichaudii</i> *	Prostrate Grevillea	0.3 x 2-3m	2/m <sup>2</sup>
<i>Hardenbergia</i> 'Meema'*	Dwarf Native Sarsaparilla	0.4 x 1m	2/m <sup>2</sup>
<i>Hibbertia scandens</i> *	Snake Vine	0.3 x 1-2m	3/m <sup>2</sup>
<i>Myoporum parvifolium</i> *	Creeping Boobialla	0.2 x 2m	2/m <sup>2</sup>
CLIMBERS			
<i>Hardenbergia violacea</i> *	False Sarsaparilla	2m	as shown
<i>Hibbertia scandens</i> *	Snake Vine	1-2m	as shown
<i>Kennedia rubicunda</i> *	Dusky Coral Pea	1-2m	as shown
<i>Pandorea jasminoides</i> *	Bower of Beauty	2m	as shown
<i>Pandorea pandorana</i> 'Snow Showers'*	Wonga Vine	2m	as shown

\* Native species \*\* Indigenous species

# Well planned.

## Design style 1: “formal” garden

### Design ideas

- Use concrete or stone finish paving.
- Use formal rectangular and designed shapes in the design layout.
- Shrubs can be planted and clipped to maintain a formal hedge (Westringia cultivars are included in the species list for this).
- Use rows of single species with contrasting foliage texture and colour.
- Tree planting layout to complement the formal garden style, for example regularly spaced in a row.
- Consider planting up to 3 canopy trees in an 18m wide frontage.

### Suggested planting combinations

Note, for gardens facing the creeks, a natural Australian feel is encouraged and can be achieved by using predominantly native species from the species palette.

Canopy trees  
 Corymbia citriodora ‘Scentuous’  
 Corymbia ficifolia ‘Wildfire’  
 Cupaniopsis anacardioides  
 Jacaranda mimosifolia  
 Malus floribunda  
 Pyrus betulaefolia ‘Southworth’  
 Small trees / Large shrubs  
 Lagerstroemia indica x faurie ‘Zumi’  
 Strelitzia reginata  
 Dodonaea viscosa ‘Purpurea’  
 Goodenia ovata  
 Westringia ‘Naringa’  
 Medium shrubs  
 Agave attenuata  
 Convolvulus cneorum  
 Dianella revoluta ‘Revelation’  
 Correa pulchella  
 Erigeron karvinskianus  
 Liriope muscari ‘Royal Purple’  
 Lomandra ‘Lime Turf’

Phorium ‘Tenax Flamin’  
 Westringia glabra  
 Low groundcovers  
 Convolvulus mauritanicus  
 Dianella ‘Cassa Blue’  
 Festuca glauca  
 Hibbertia scandens  
 Climbers  
 Pandorea jasminoides


### Plants and Materials



Agave attenuata



Liriope muscari  
‘Royal Purple’

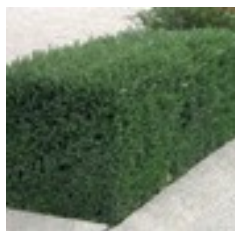

Westringia ‘Naringa’  
Hedge




Jacaranda  
mimosifolia



Exposed aggregate  
paving



Pandorea  
jasminoides

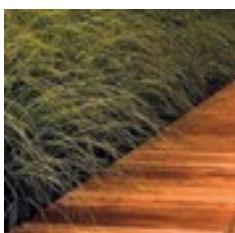

Timber decking



Cupaniopsis  
anacardioides



Correa pulchella



Lomandra ‘Lime Turf’

## Design style 2: “informal” garden

### Design ideas

- Use natural stone or stone finish paving.
- Use compacted gravel paving.
- Use curvilinear shapes in the design layout.
- Avoid the use of straight lines.
- Place plants to spill over the edge of paths.
- Use clumps of plants in the layout with complementary leaf textures, colours and heights.
- Consider planting 3 canopy trees in an 18m wide frontage, randomly placed to achieve a dappled shade effect in the summer.

### Suggested planting combinations

Note, for gardens facing the creeks, a natural Australian feel is encouraged and can be achieved by using predominantly native species from the species palette.

#### Canopy trees

Corymbia citriodora ‘Dwarf Pink’  
Corymbia ficifolia ‘Wildfire’  
Jacaranda mimosifolia  
Lagerstroemia indica x faurie ‘Natchez’  
Robinia pseudoacacia x ambigua ‘Decaisneana’

#### Small trees / Large shrubs

Banksia ericifolia x spinulosa  
Correa alba  
Choisya ternata  
Dodonaea viscosa  
Lagerstroemia indica x faurie ‘Zumi’  
Strelitzia reginae  
Westringia cultivars

#### Medium shrubs

Banksia integrifolia ‘Roller Coaster’  
Brachyscome multifida ‘Break-of-Day’  
Callistemon ‘Little John’  
Correa ‘Dusky Bells’  
Dianella revoluta ‘Revelation’  
Liriope muscari ‘Isobella’  
Lomandra ‘Seascape’  
Westringia glabra

#### Low groundcovers

Acacia aculeatissima ‘Prostrate’  
Carpobrotus glaucescens  
Dianella ‘Little Rev’  
Festuca glauca  
Grevillea x gaudichaudii  
Hardenbergia ‘Meema’  
Hibbertia scandens  
Lomandra ‘Seascape’

#### Climbers

Hardenbergia violaecea

### Plants and Materials



Curvilinear pathways with ‘overgrown’ planting



Corymbia ficifolia ‘Wildfire’



Hibbertia scandens



Westringia ‘Blue Gem’




Gravel path




Choisya ternata



Strelitzia reginae

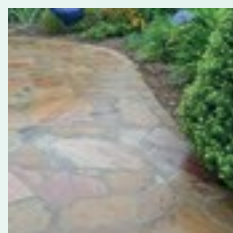

Natural stone paving

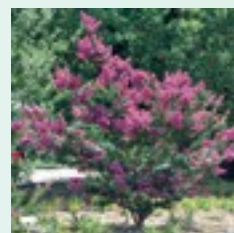

Lagerstroemia indica x faurie ‘Zumi’



Brachyscome multifida ‘Break-of-Day’



**CREEKSTONE  
NORTH**  
TARNEIT

[CreekstoneNorth.com.au](http://CreekstoneNorth.com.au)

